


1"=20'-0" scale

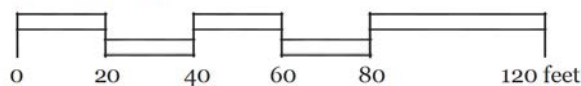


ST. ANDREW'S RENTAL RESIDENCES, UBC  
**AERIAL/ SURVEY OVERLAY**

July 7, 2011

Sk-2.01

**CONCERT**  
 PROPERTIES LTD




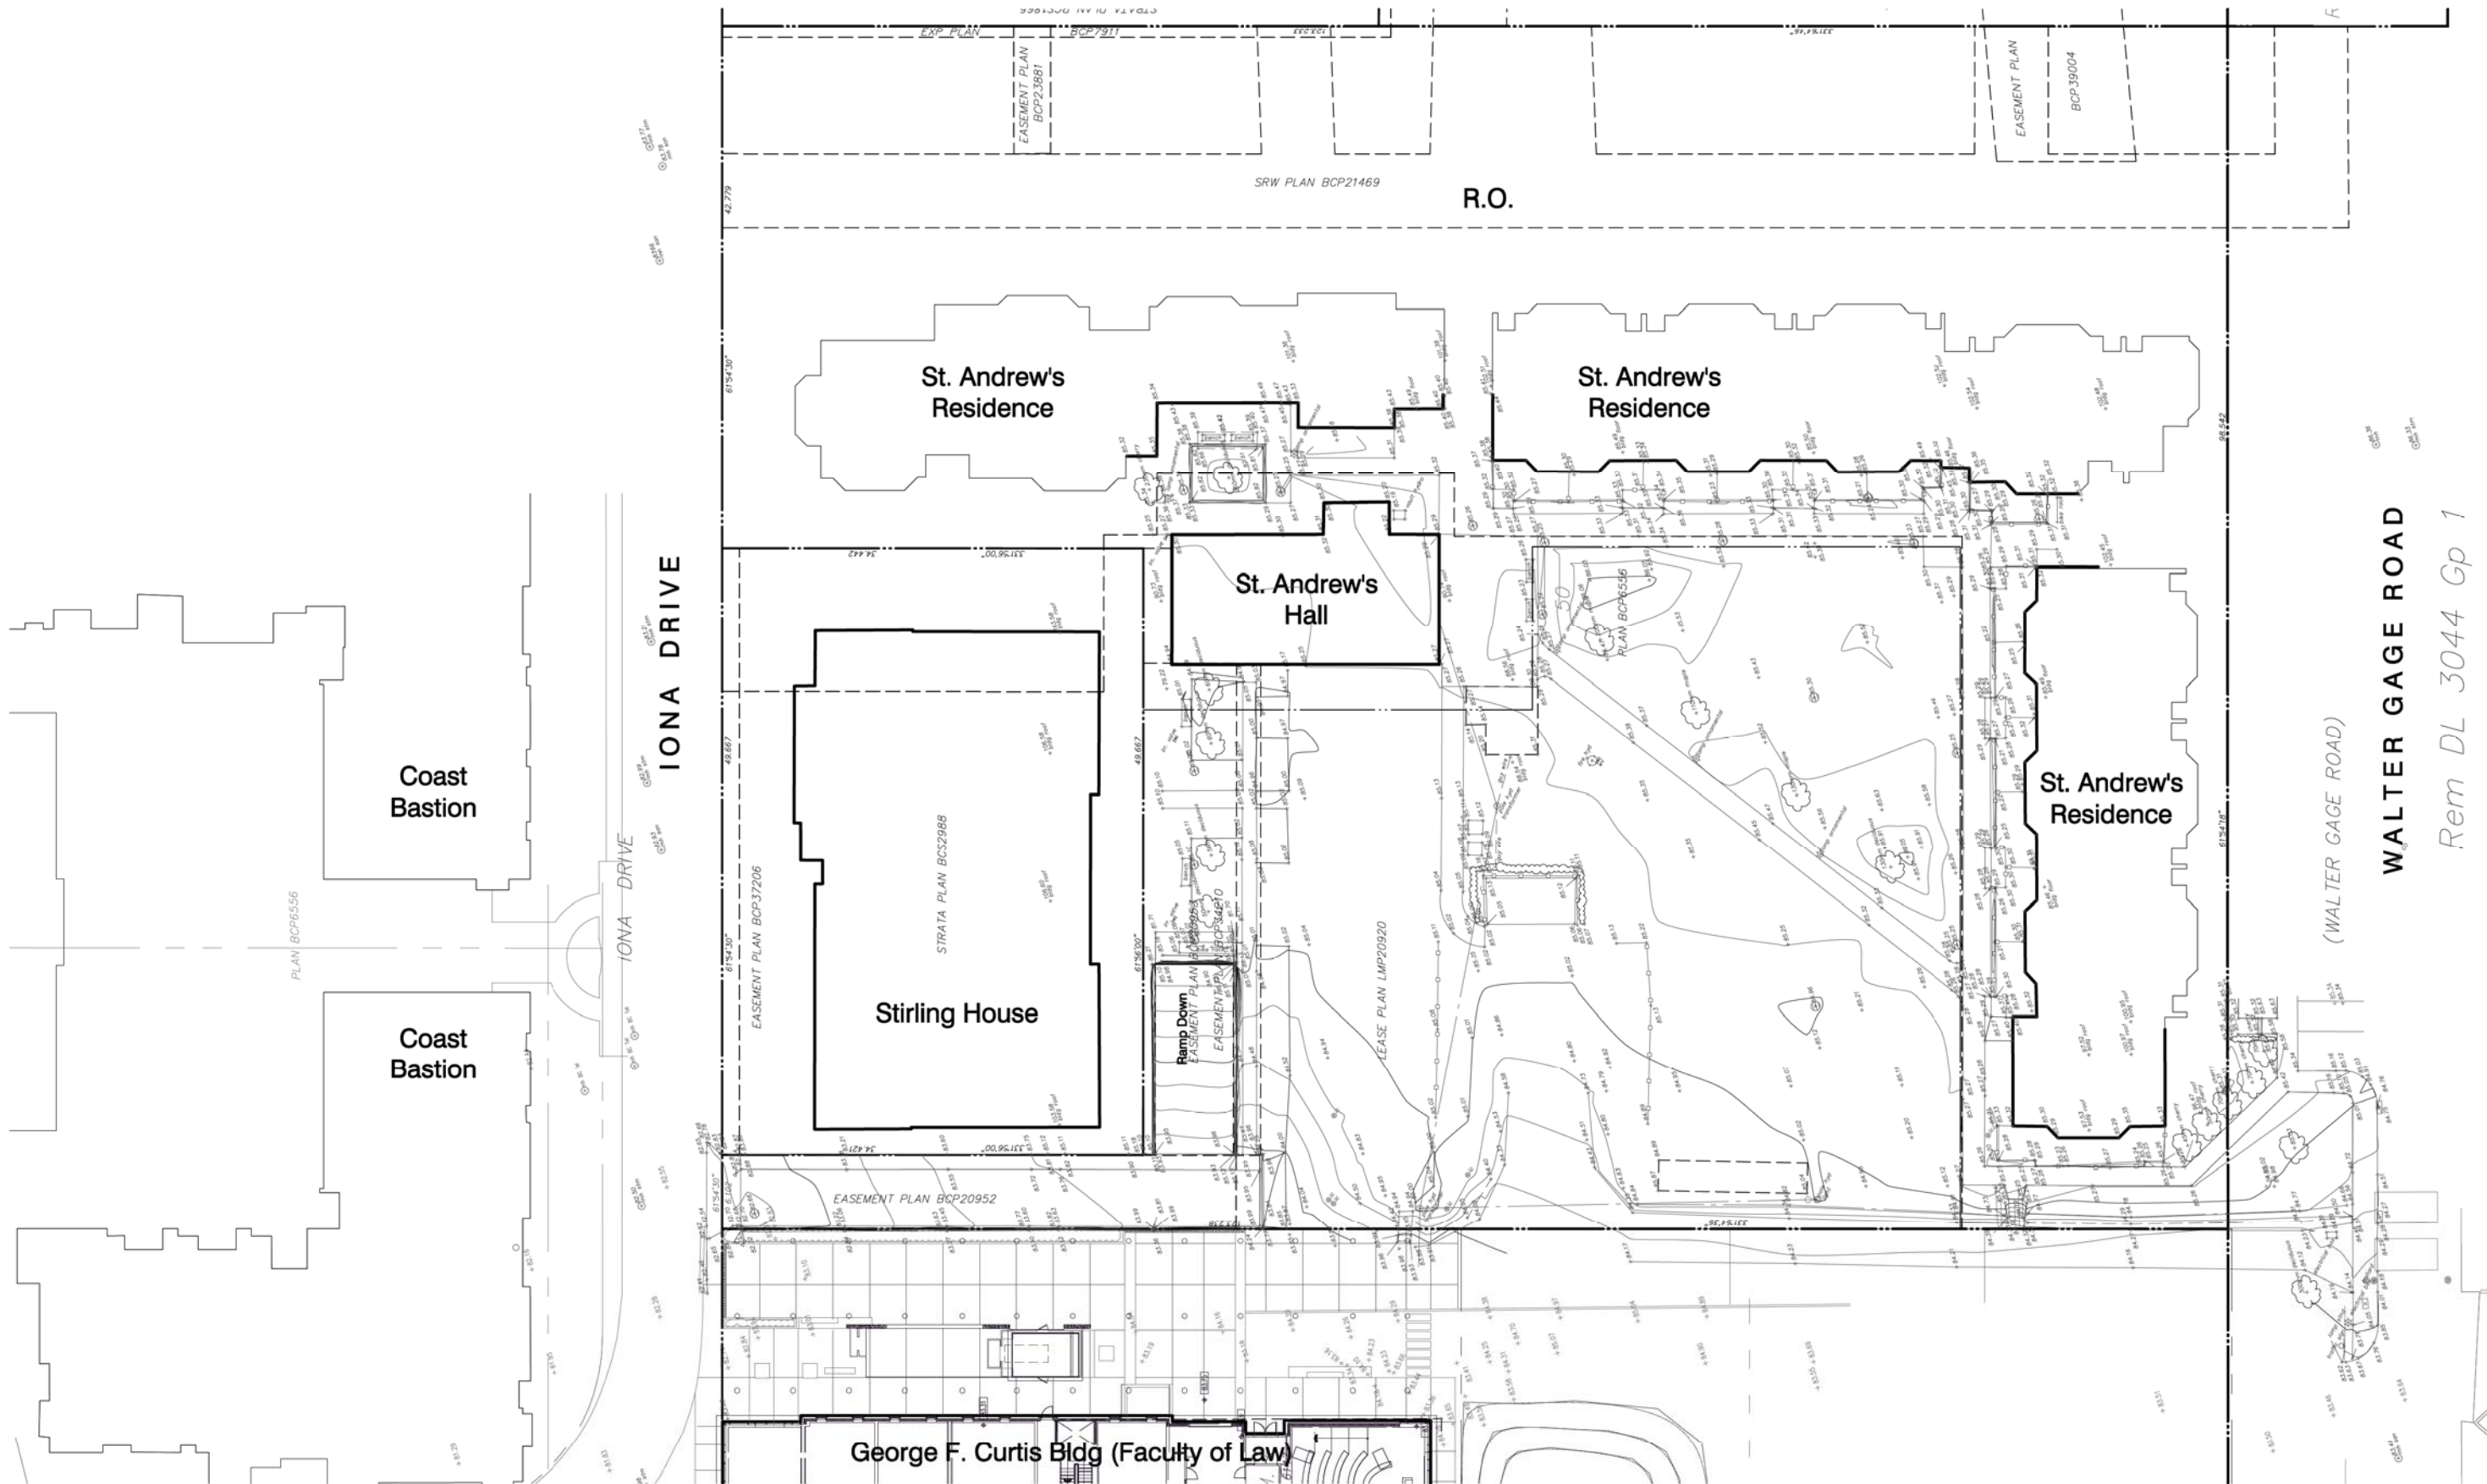

WALTER GAGE ROAD  
(WALTER GAGE ROAD)  
Rem DL 3044 Gp 1



1"=20'-0" scale

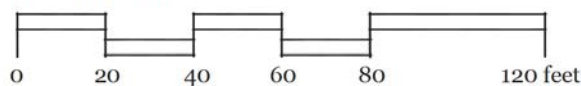

ST. ANDREW'S RENTAL RESIDENCES, UBC


**EXISTING CONDITIONS**

July 7, 2011

Sk-2.02

**CONCERT**  
PROPERTIES LTD



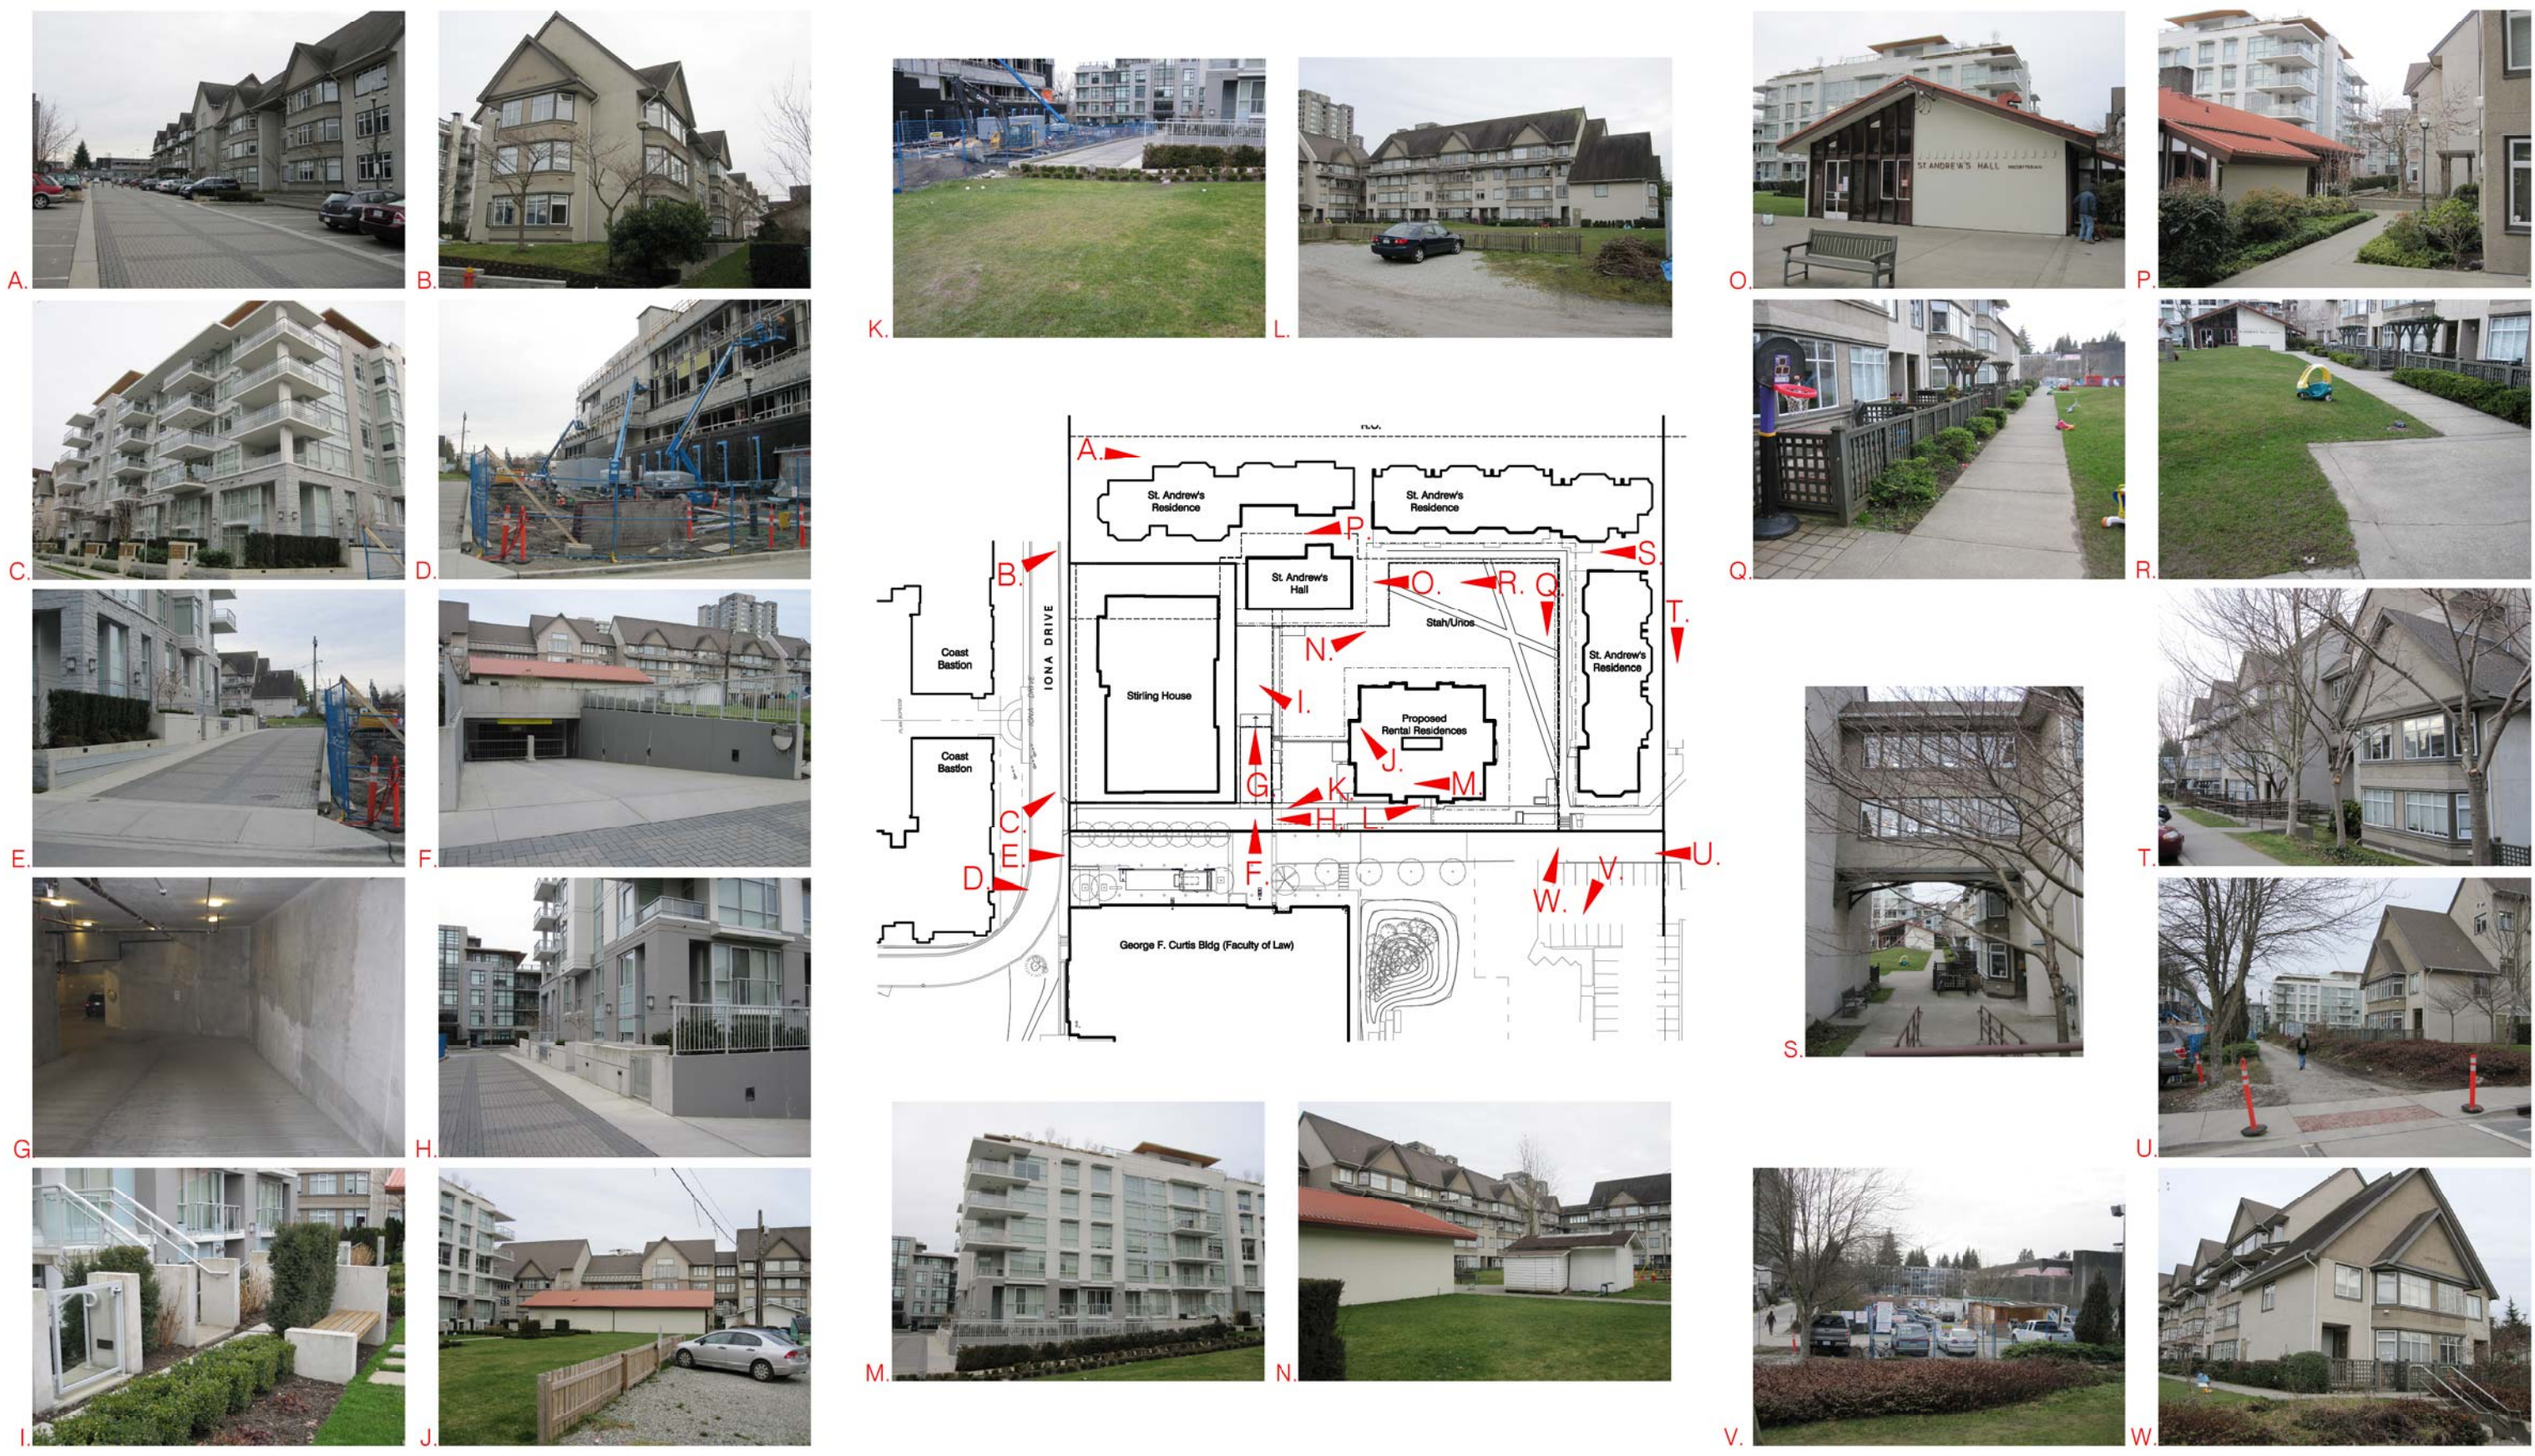

ST. ANDREW'S RENTAL RESIDENCES, UBC  
**EXISTING SITE PHOTOS**

July 7, 2011

Sk-2.03

