






Parking P1 Level

LOTS 27/29 ~ WESBROOK PLACE, UBC



PARKING P1 PLAN

September 23, 2015


Sk-1.3

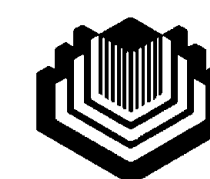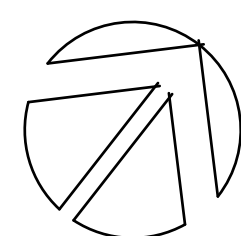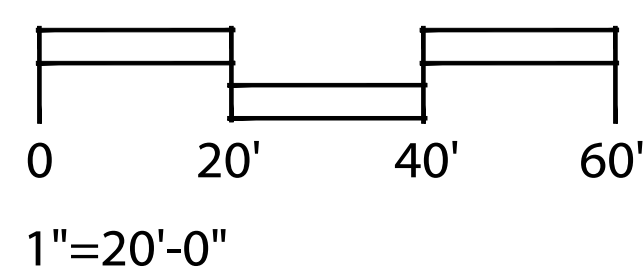

UBC Properties Trust

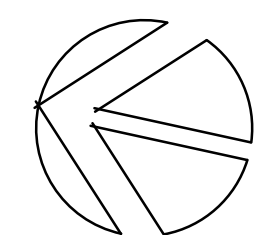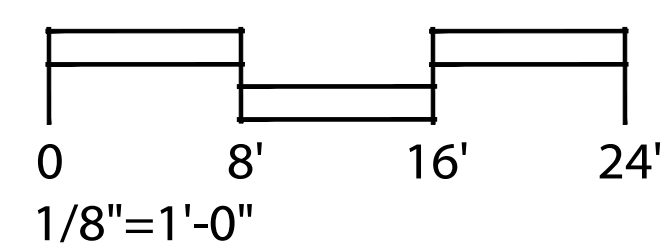

LOTS 27/29 ~ WESBROOK PLACE, UBC
BLDG A - MAIN FLOOR PLAN
 September 23, 2015 Sk-2.0

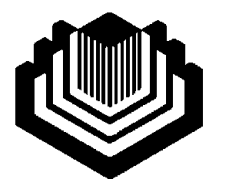



UBC Properties Trust



South Building A
93 Units

2nd 14705 sf

Upper Lobby

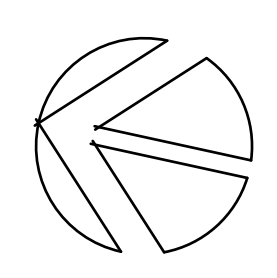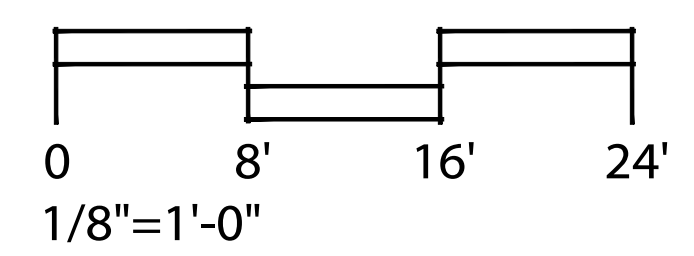

LOTS 27/29 ~ WESBROOK PLACE, UBC
BLDG A - 2ND FLOOR PLAN

September 23, 2015

Sk-2.1





UBC Properties Trust



South Building A
93 Units

3rd 14581 sf

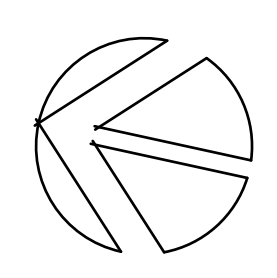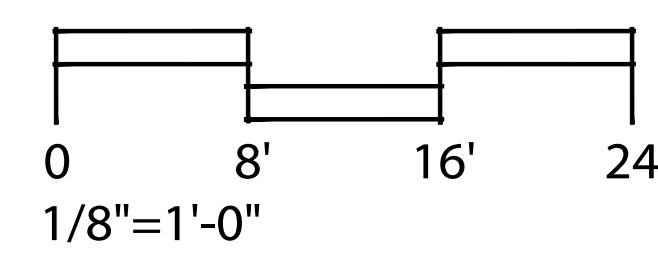



LOTS 27/29 ~ WESBROOK PLACE, UBC
BLDG A - 3RD FLOOR PLAN

September 23, 2015

Sk-2.2




UBC Properties Trust

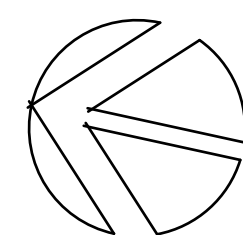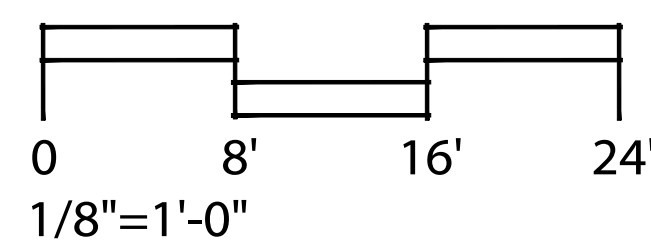



LOTS 27/29 ~ WESBROOK PLACE, UBC
BLDG A - 4TH FLOOR PLAN

September 23, 2015

Sk-2.3

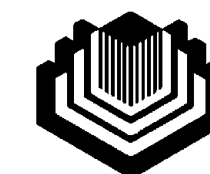


UBC Properties Trust

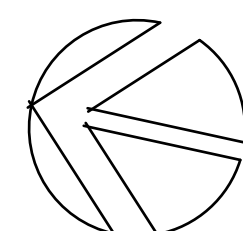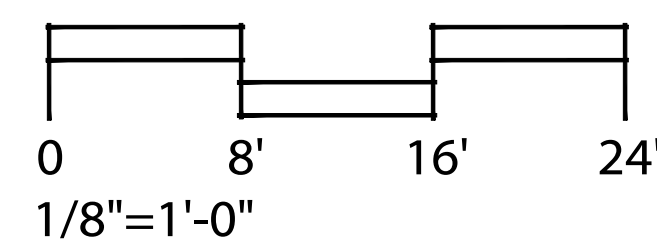

LOTS 27/29 ~ WESBROOK PLACE, UBC
BLDG A - 5TH FLOOR PLAN

September 23, 2015

Sk-2.4


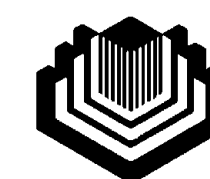


UBC Properties Trust



South Building A
93 Units

6th 12931 sf

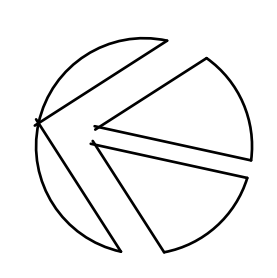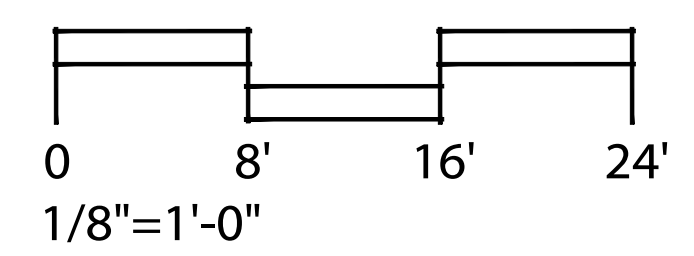




LOTS 27/29 ~ WESBROOK PLACE, UBC
BLDG A - 6TH FLOOR PLAN

September 23, 2015

Sk-2.5



UBC Properties Trust

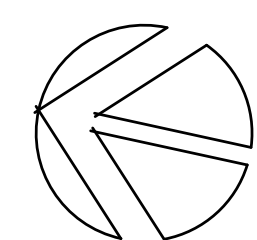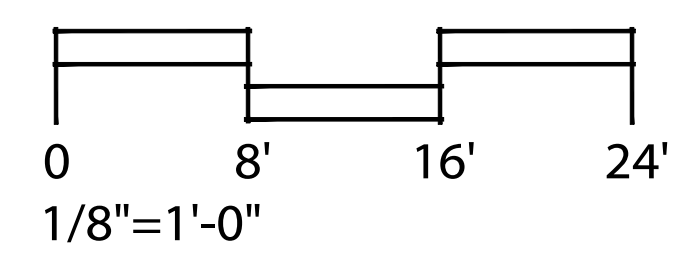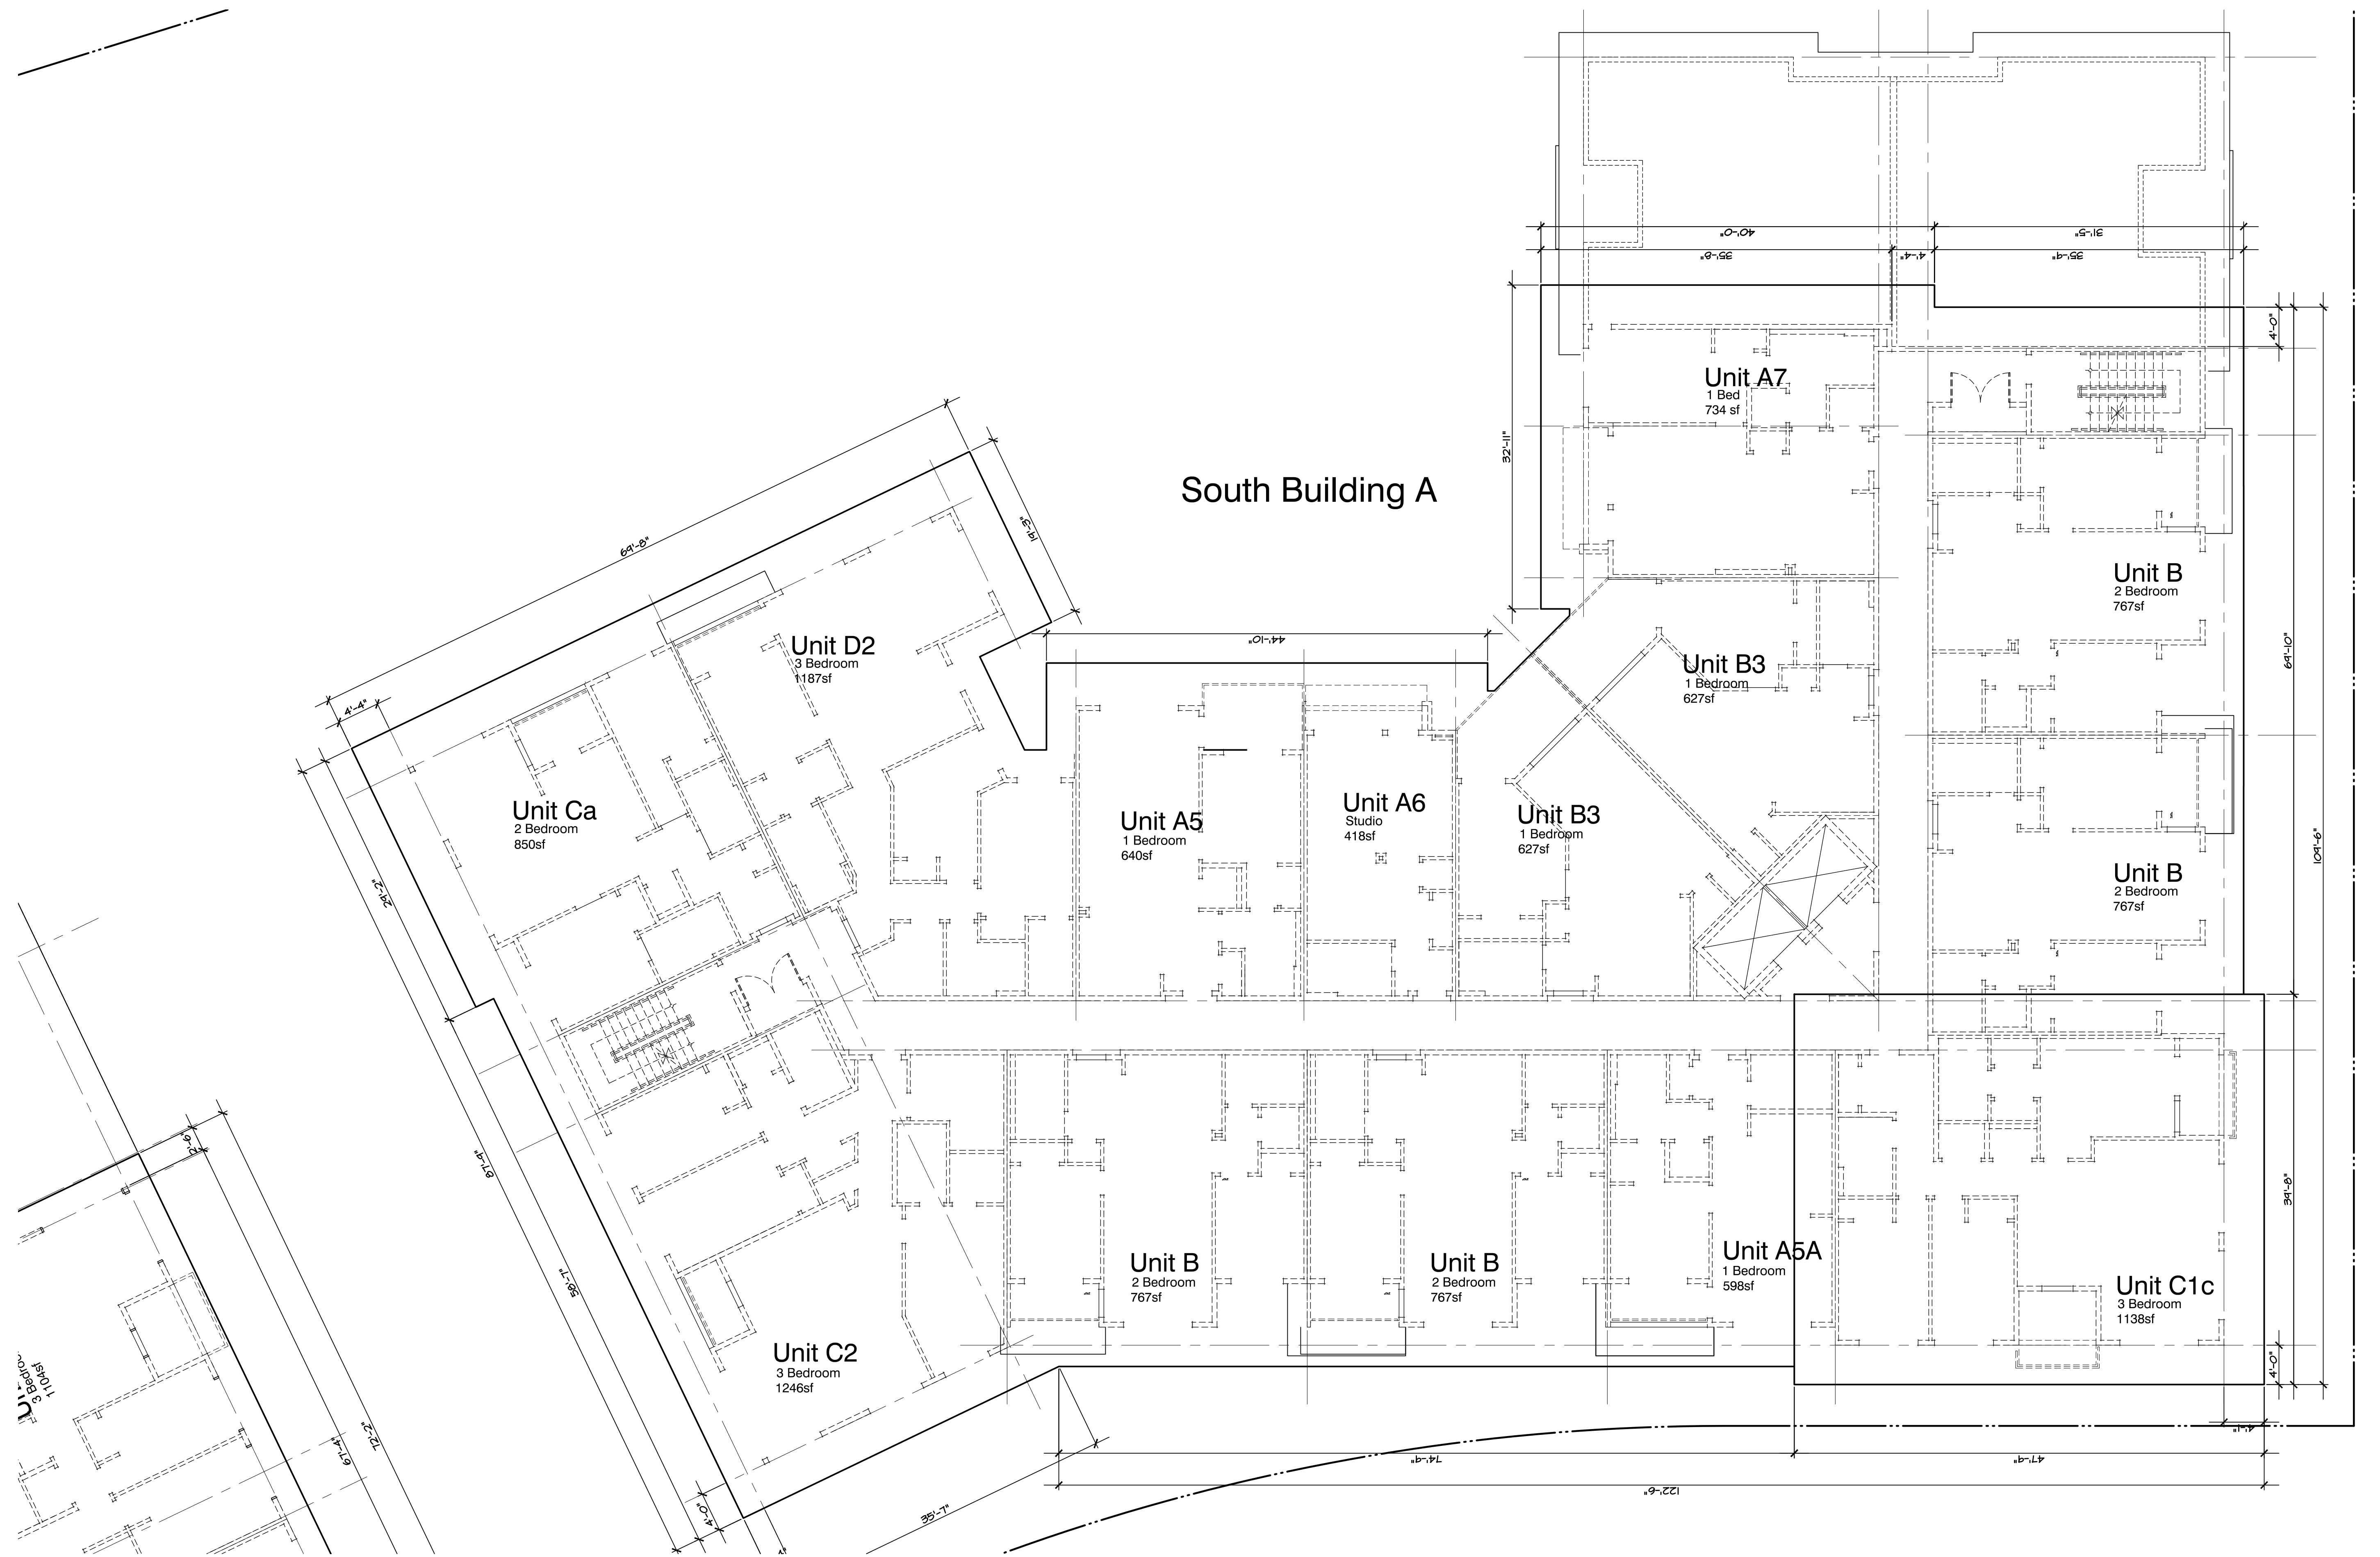


LOTS 27/29 ~ WESBROOK PLACE, UBC


BLDG A - ROOF PLAN

September 23, 2015

Sk-2.6

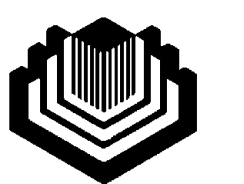


UBC Properties Trust

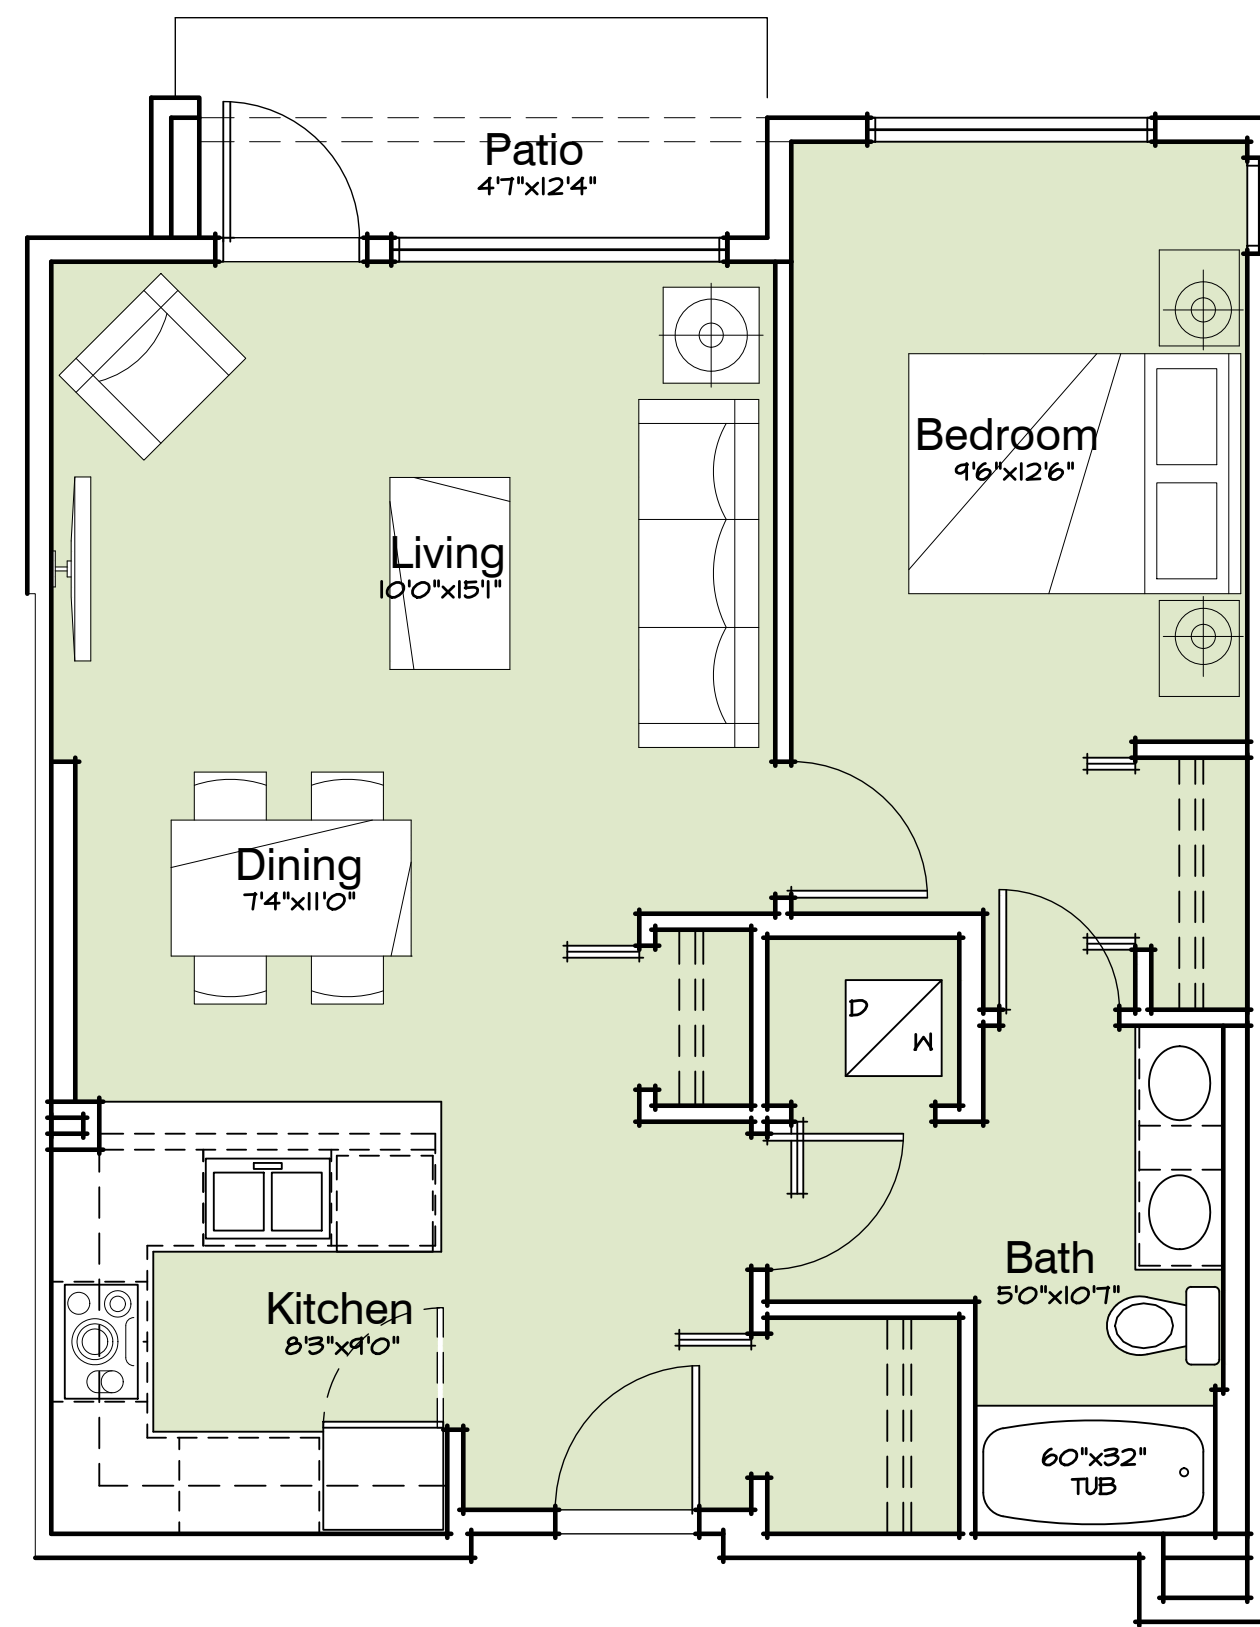


Unit Type A7

1 Bedroom
Area: 730 sf
1 of 93 units

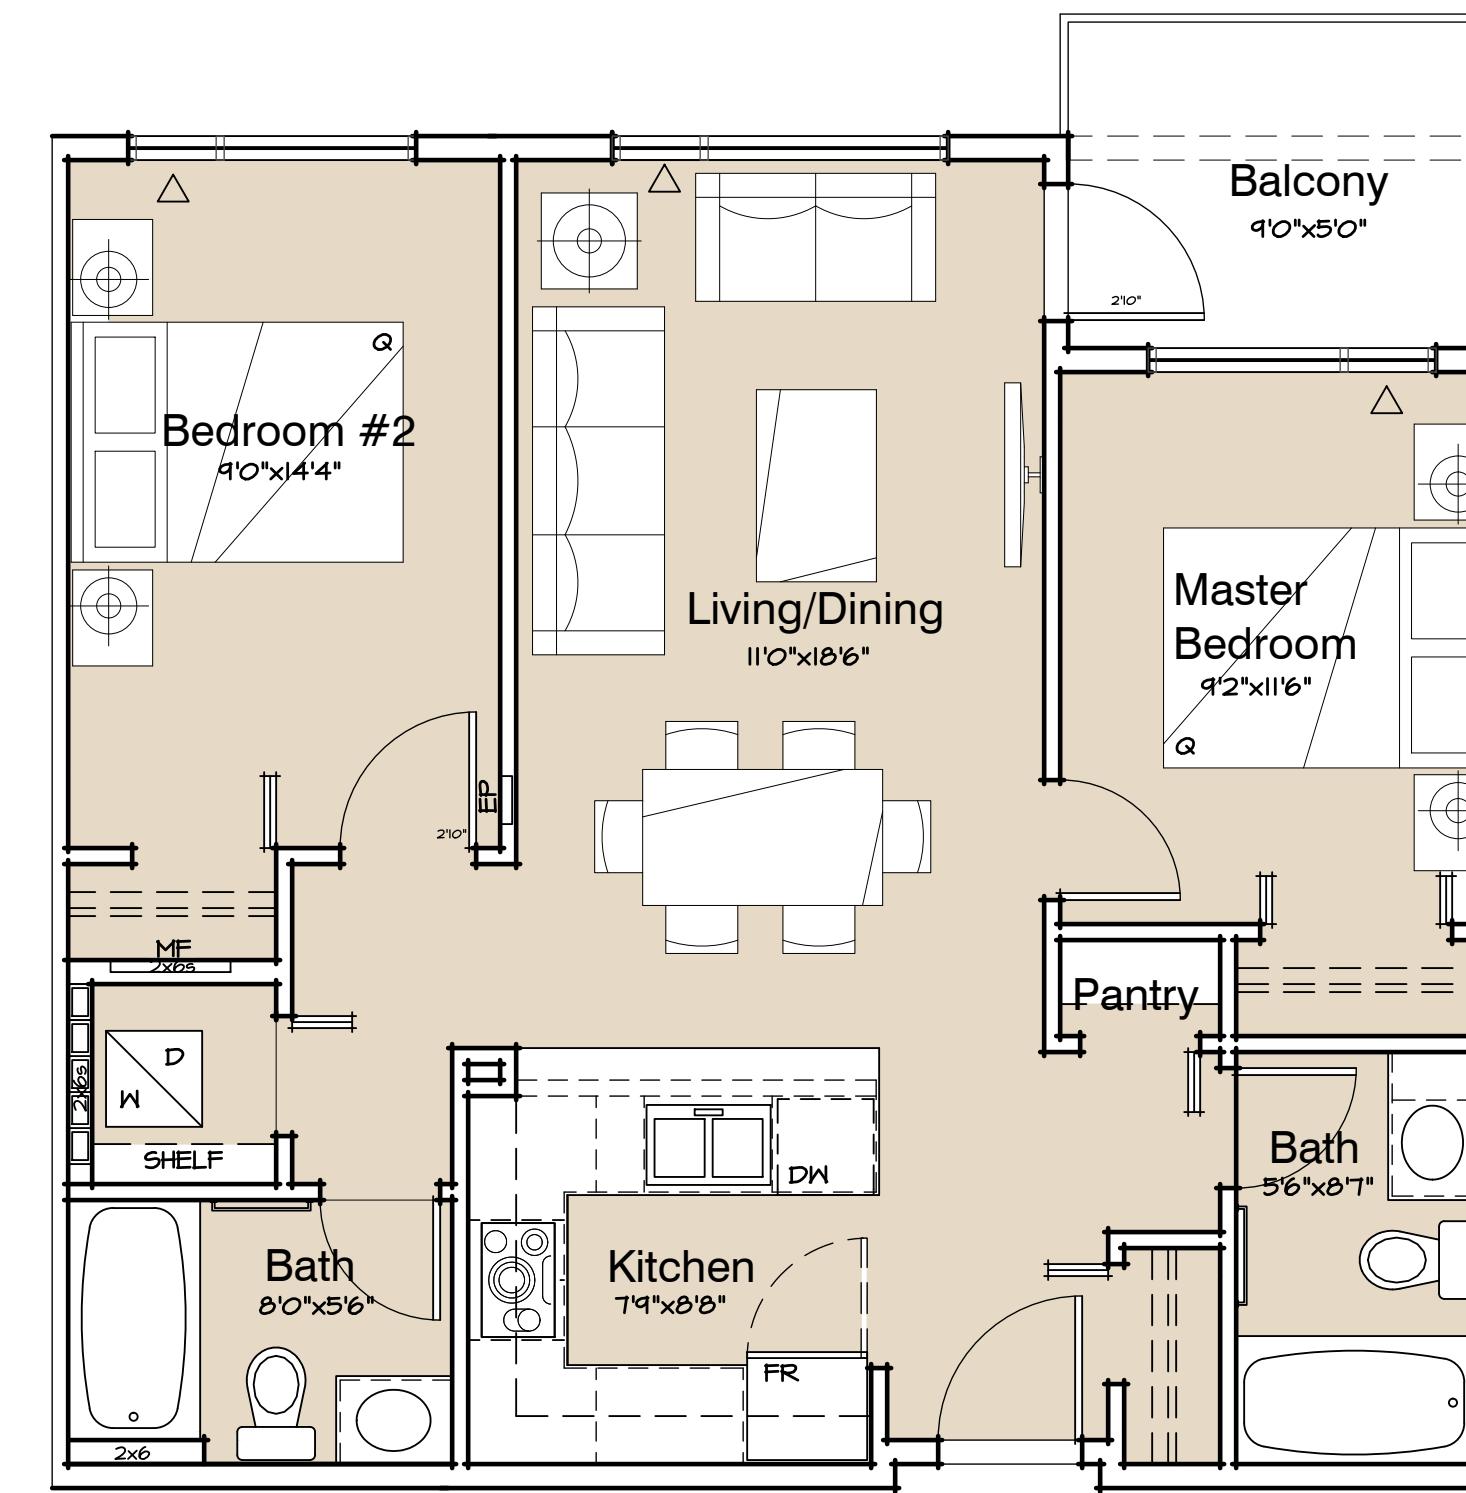


Unit Type B - Lower

2 Bedroom
Area: 808 sf
6 of 93 units

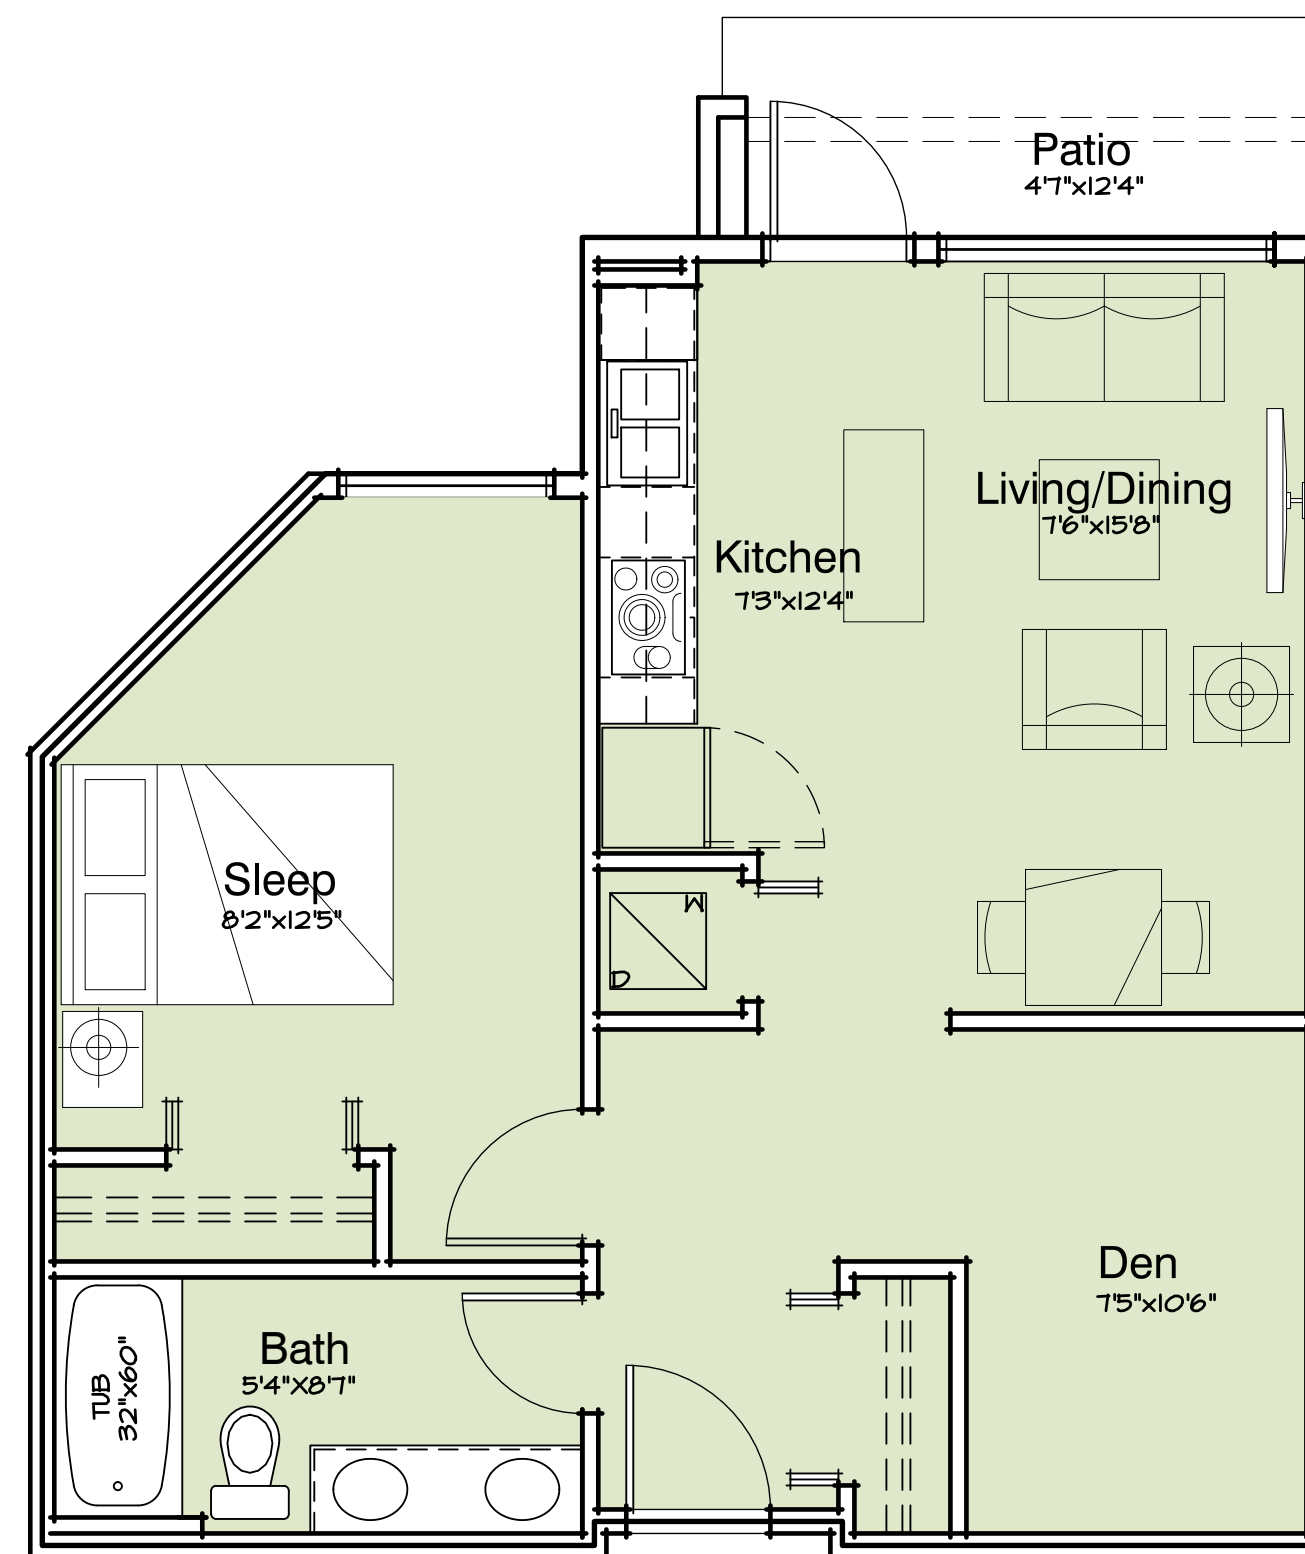


Unit Type A8

1 Bedroom
Area: 730 sf
1 of 93 units

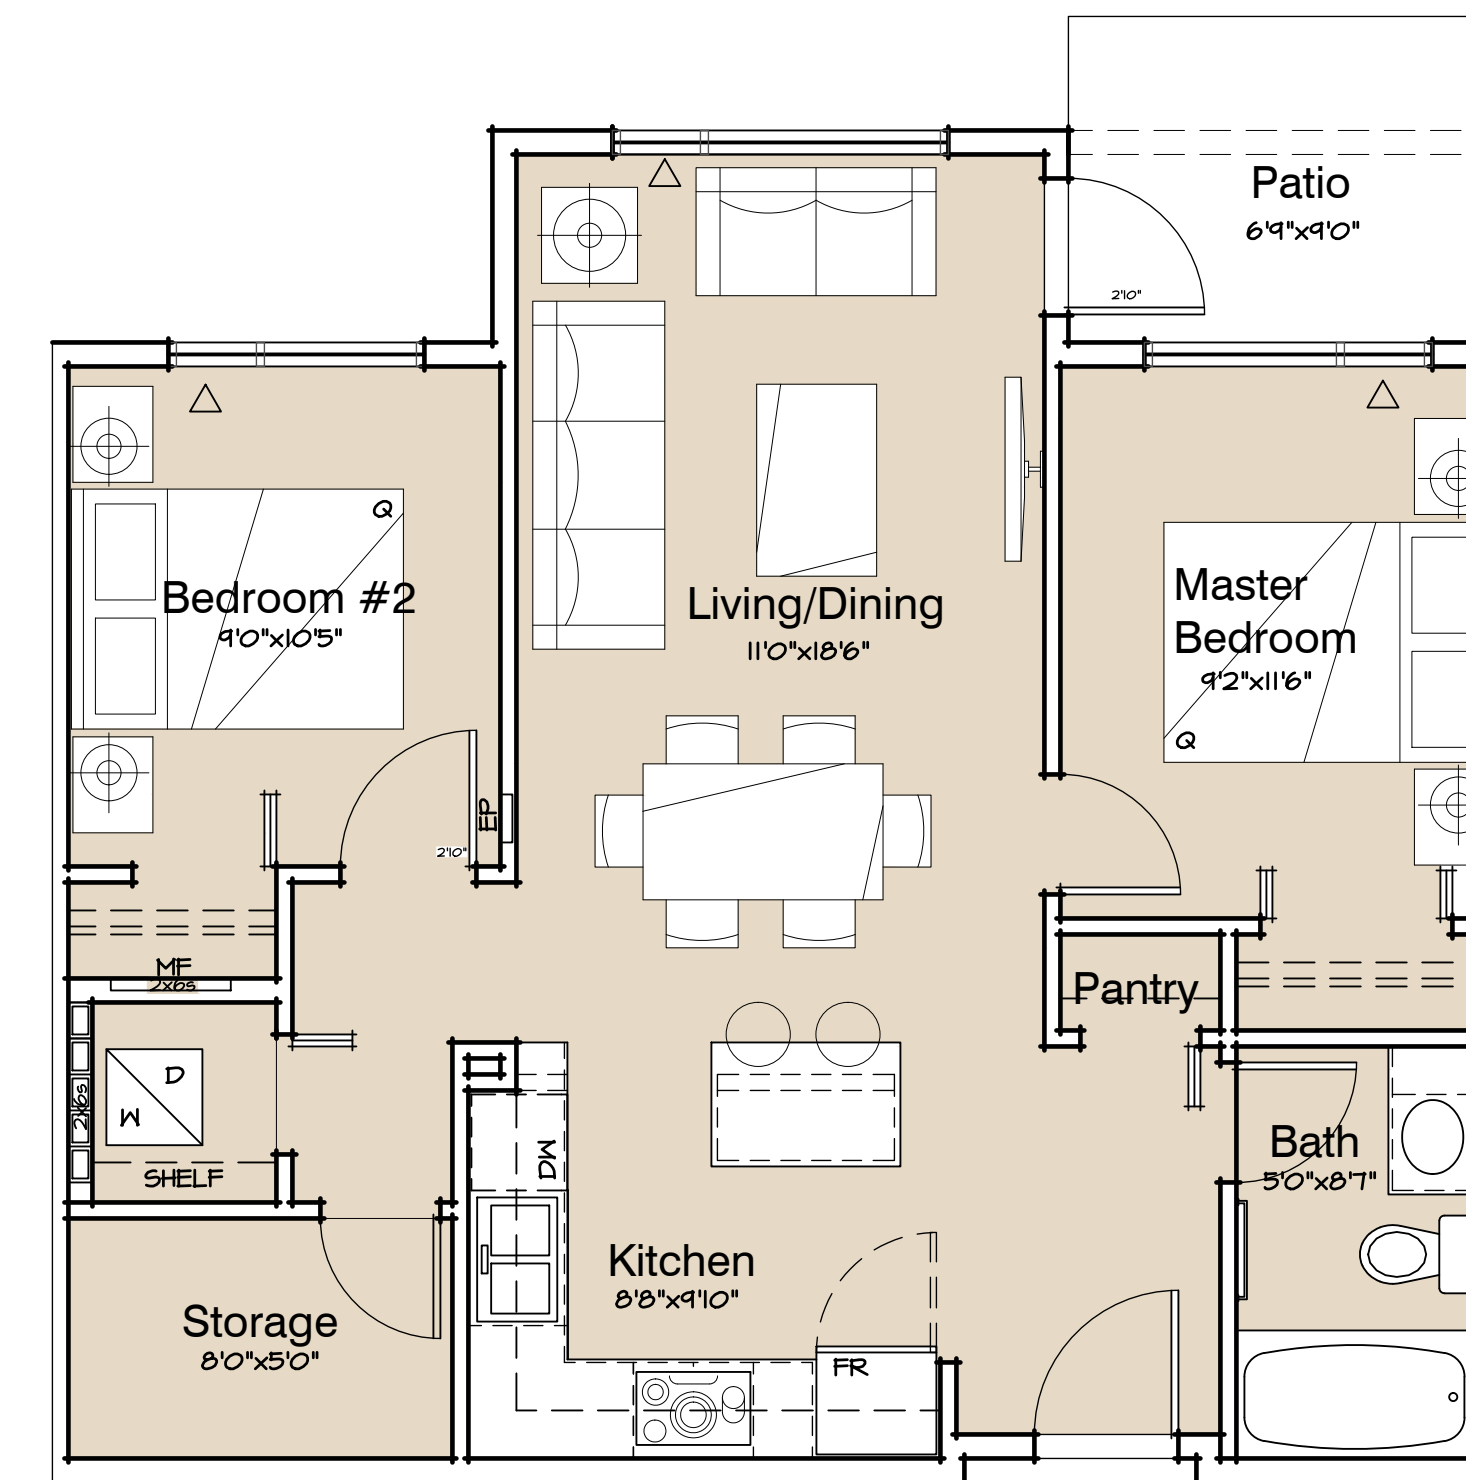

Unit Type B

2 Bedroom
Area: 767 sf
16 of 93 units

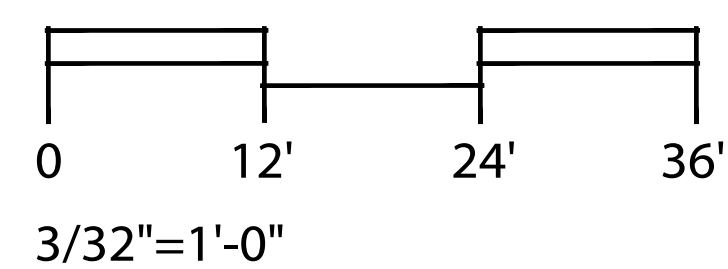


LOTS 27/29 ~ WESBROOK PLACE, UBC


BLDG A - UNIT PLANS

September 23, 2015

Sk-2.12

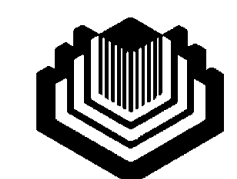


UBC Properties Trust

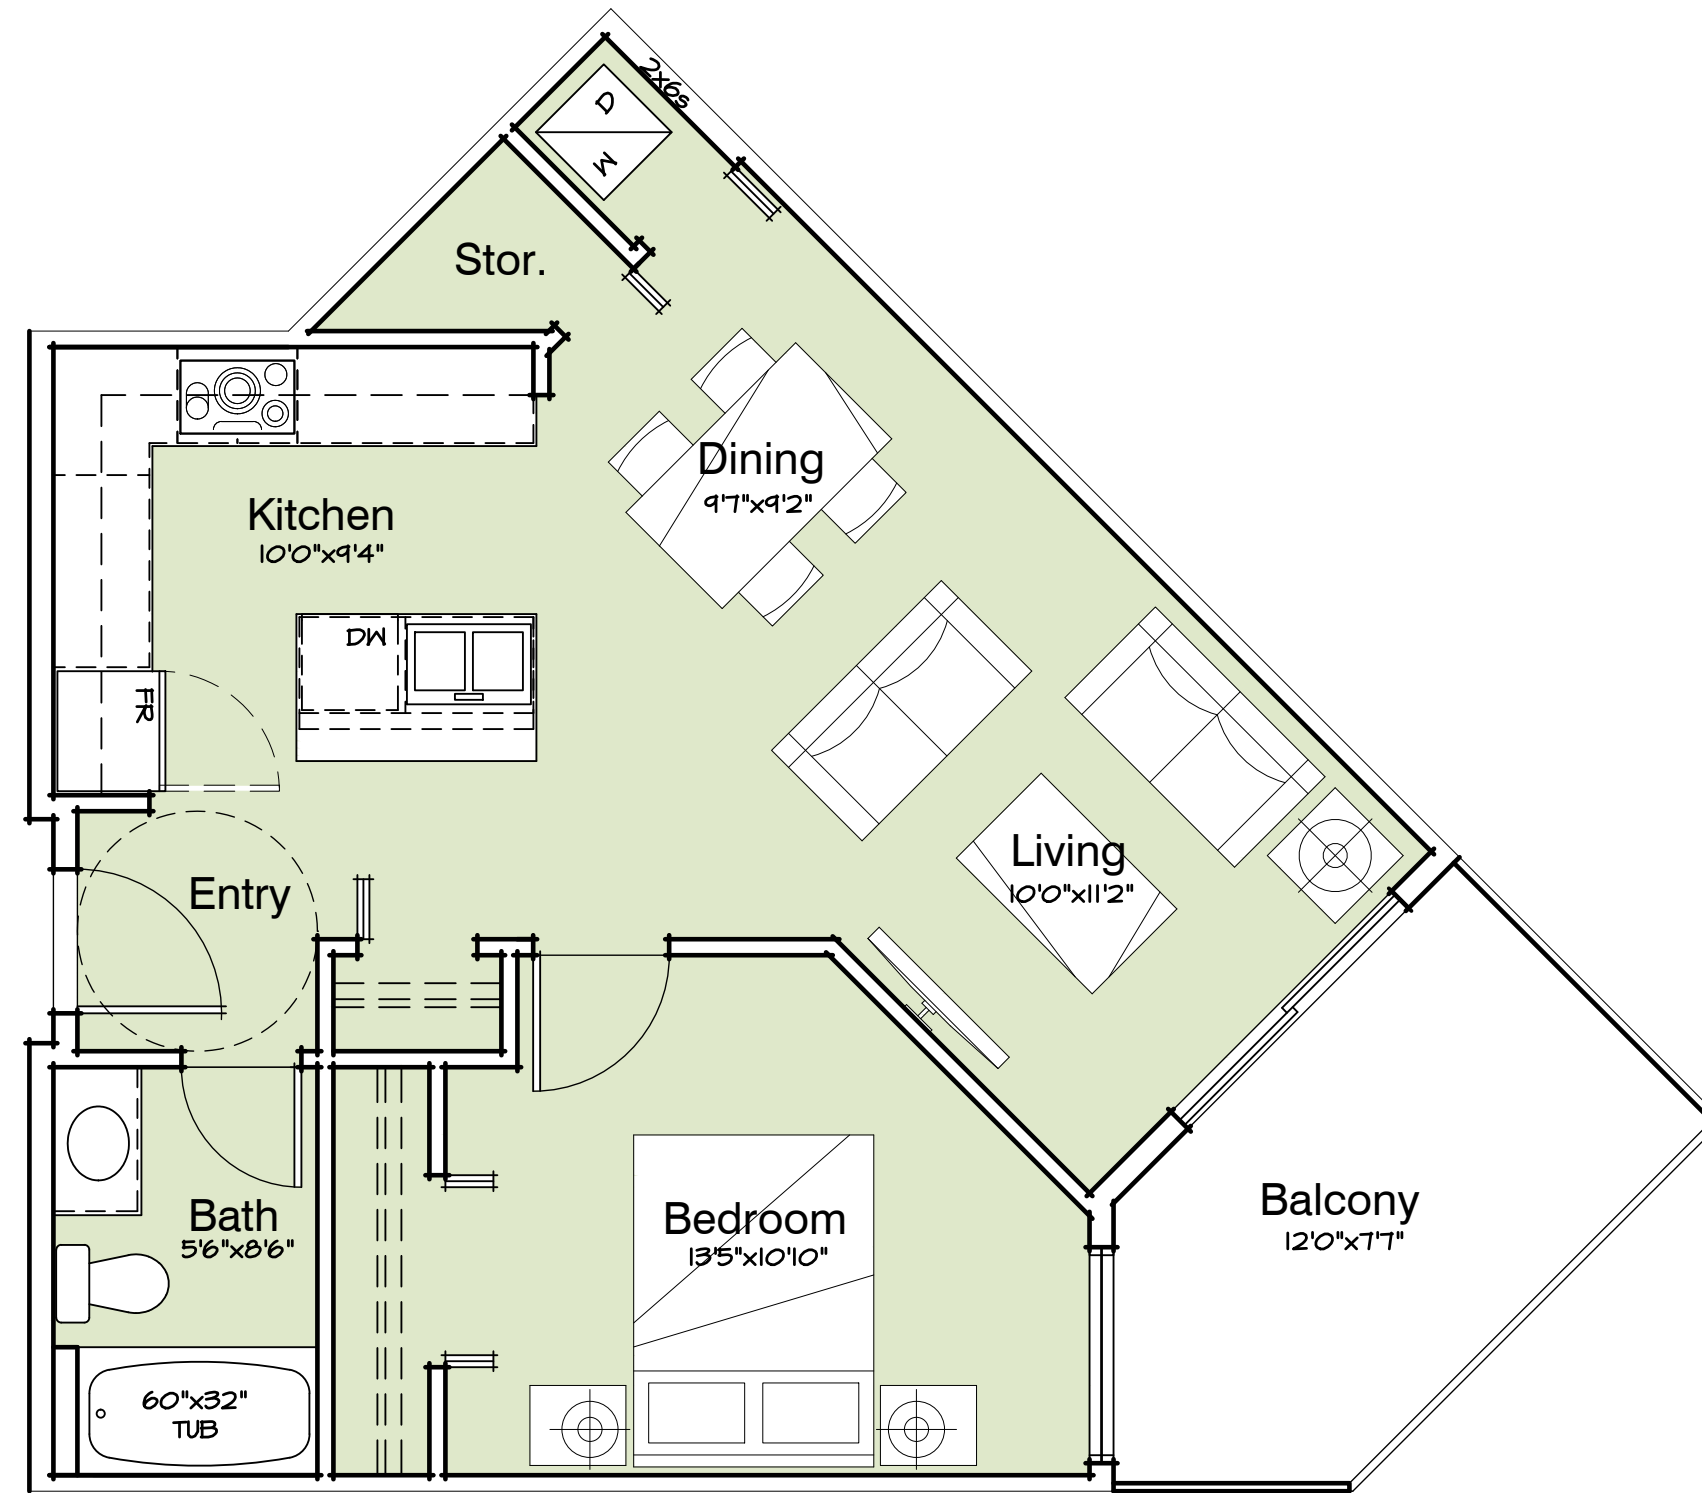


Unit Type B3

1 Bedroom
Area: 627 sf
11 of 93 units

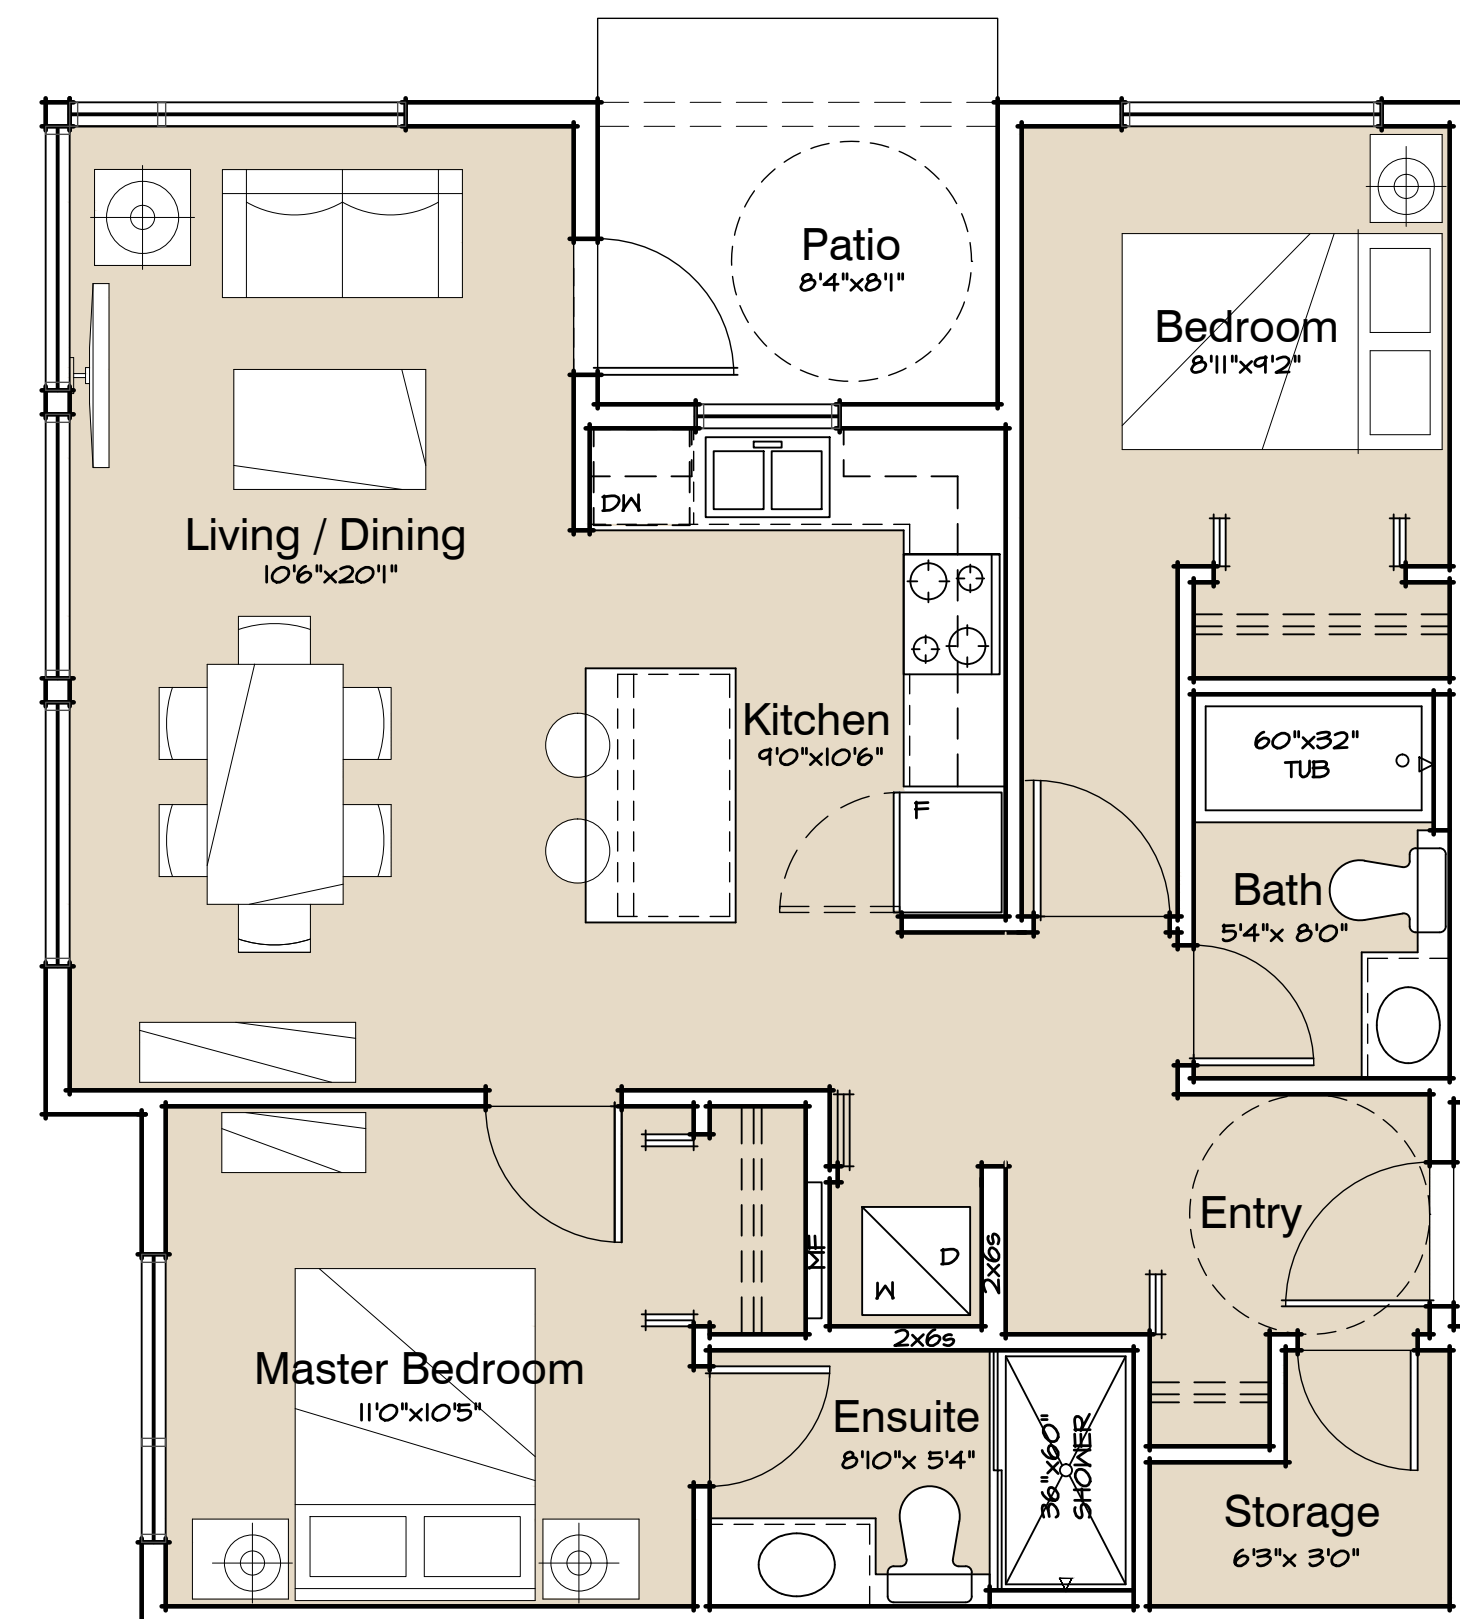


Unit Type C

2 Bedroom
Area: 862 sf
5 of 93 units

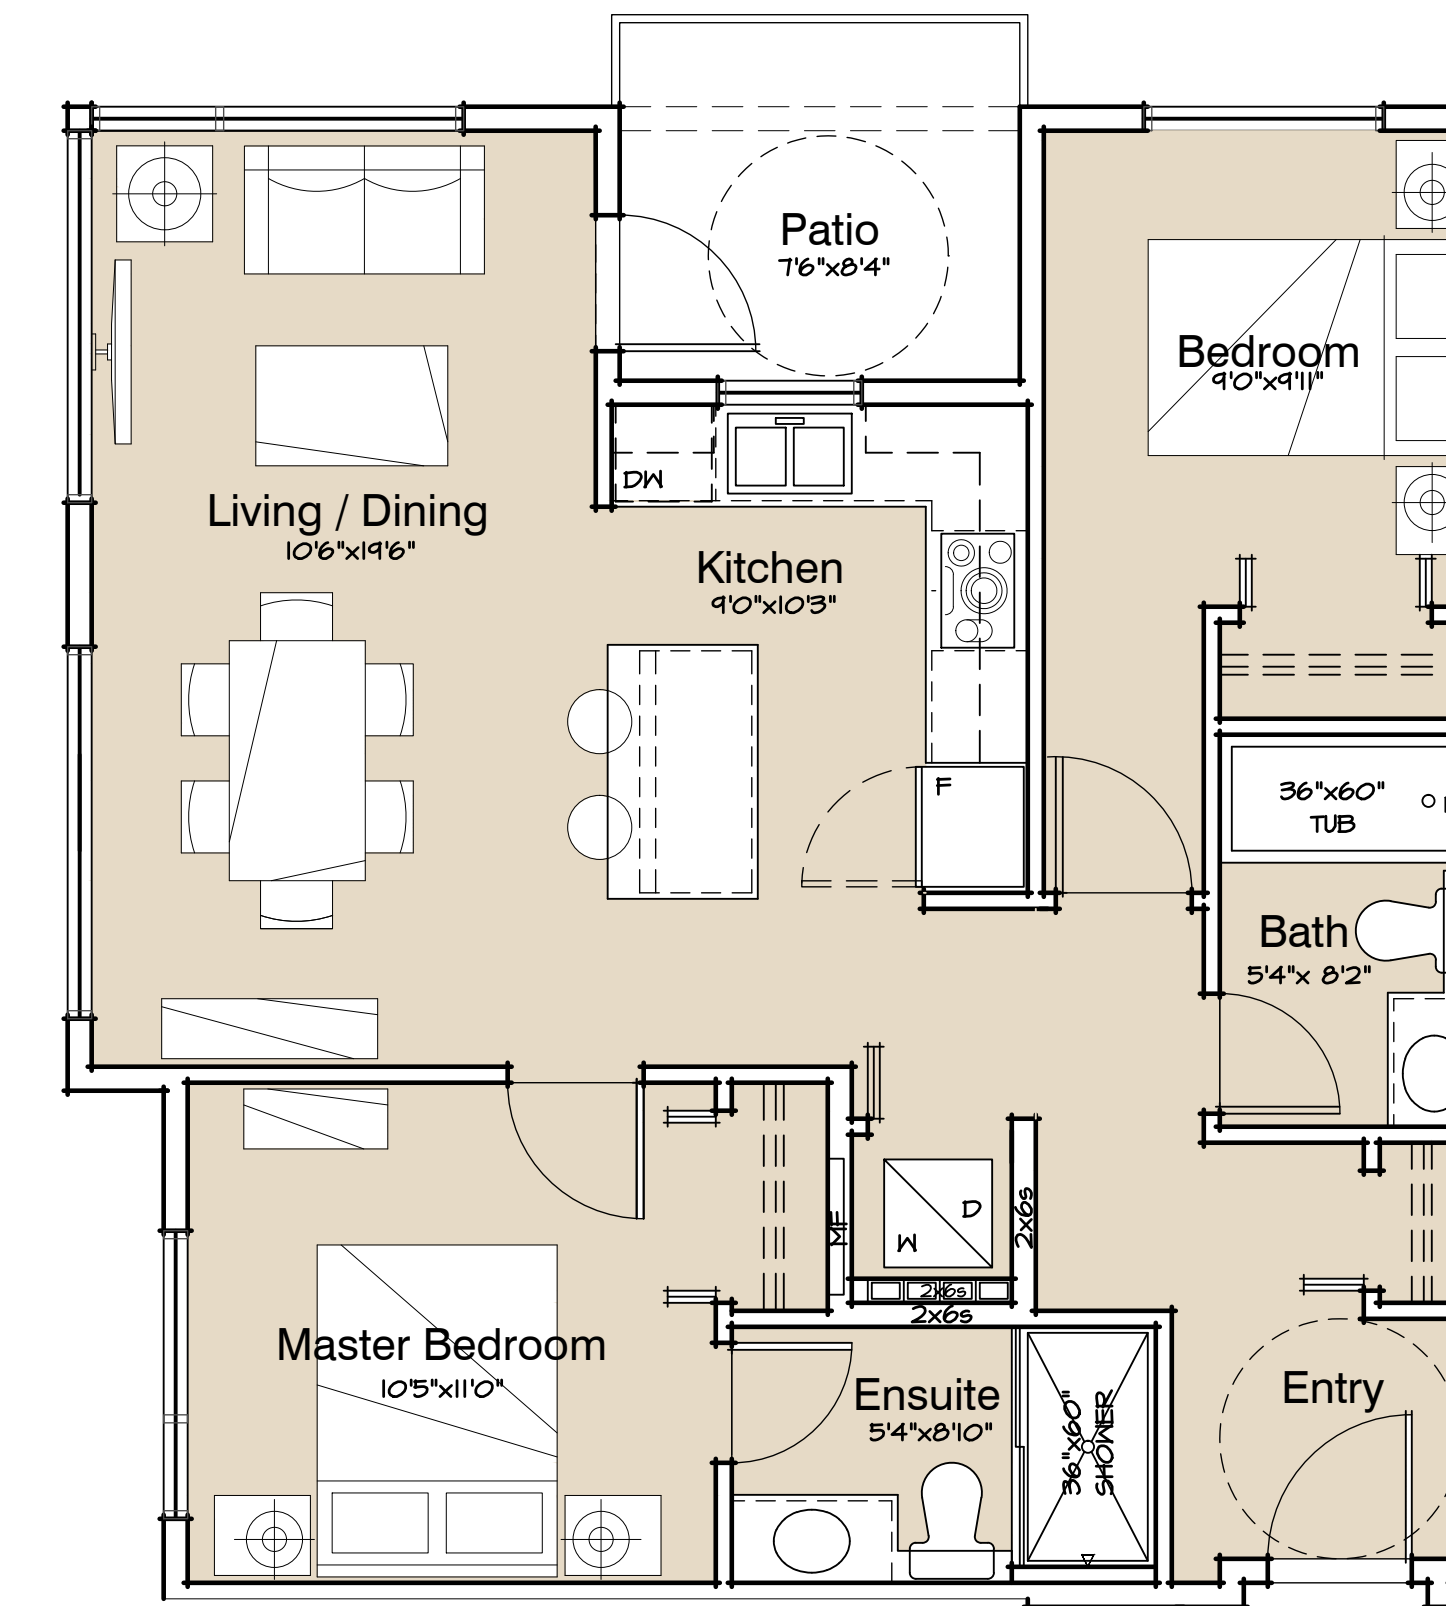

Unit Type Ca

2 Bedroom
Area: 850 sf
6 of 93 units

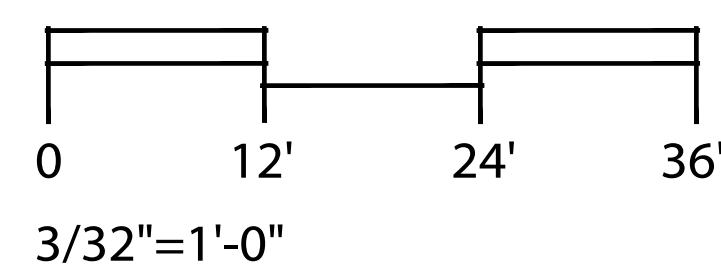


LOTS 27/29 ~ WESBROOK PLACE, UBC


BLDG A - UNIT PLANS

September 23, 2015

Sk-2.13

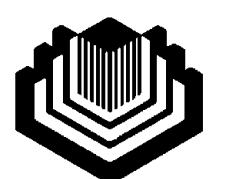


UBC Properties Trust

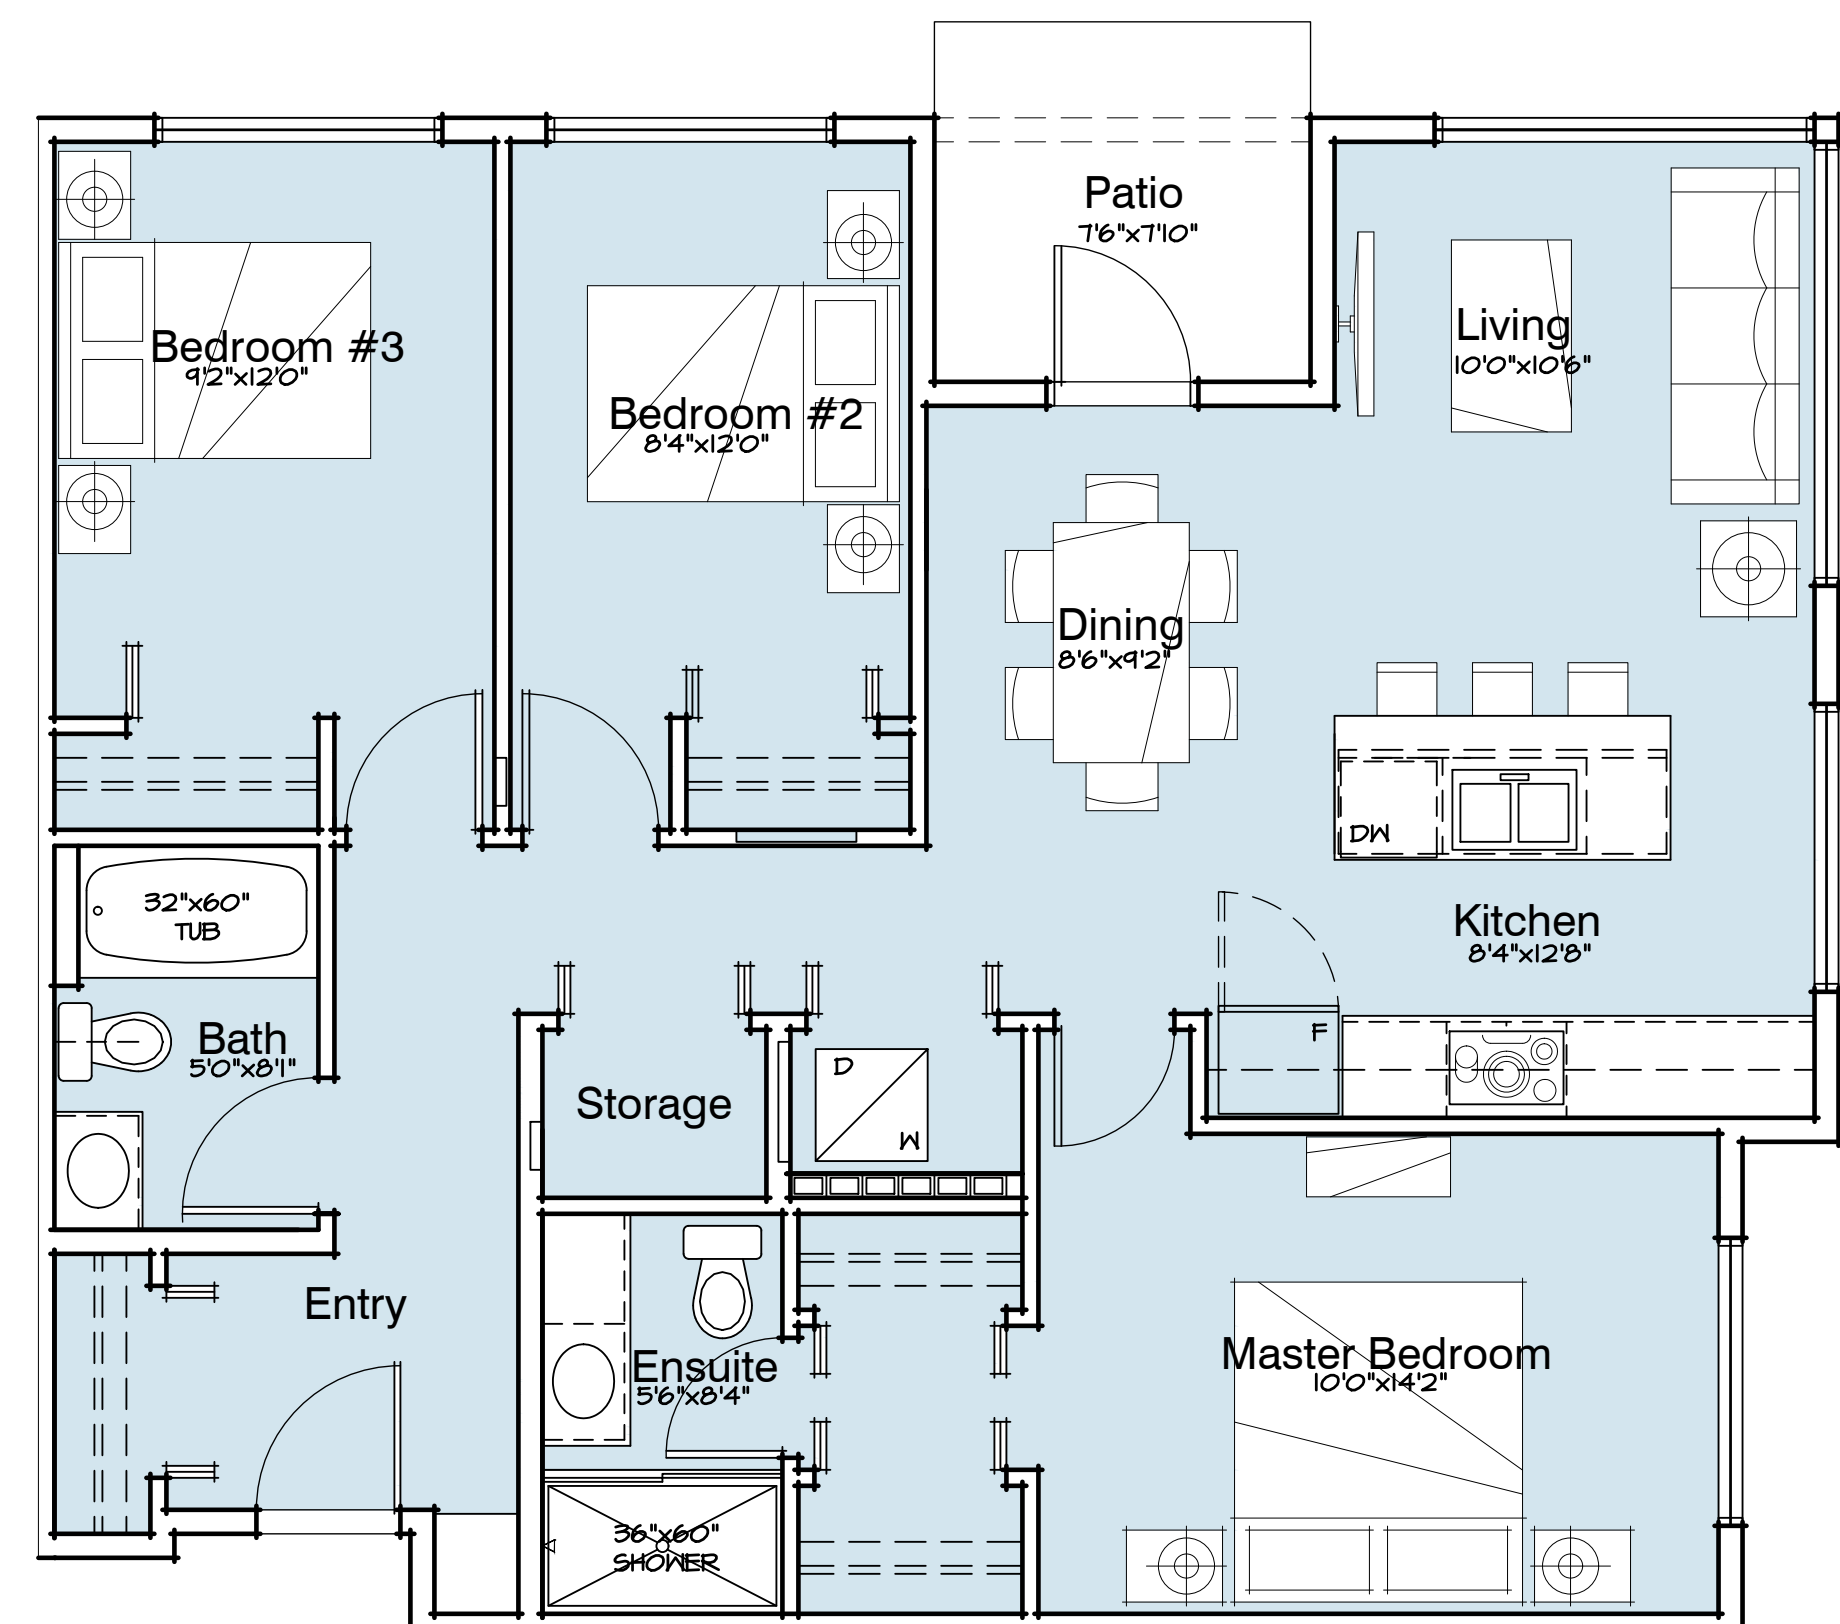


Unit Type C1

3 Bedroom
Area: 1102 sf
5 of 93 units

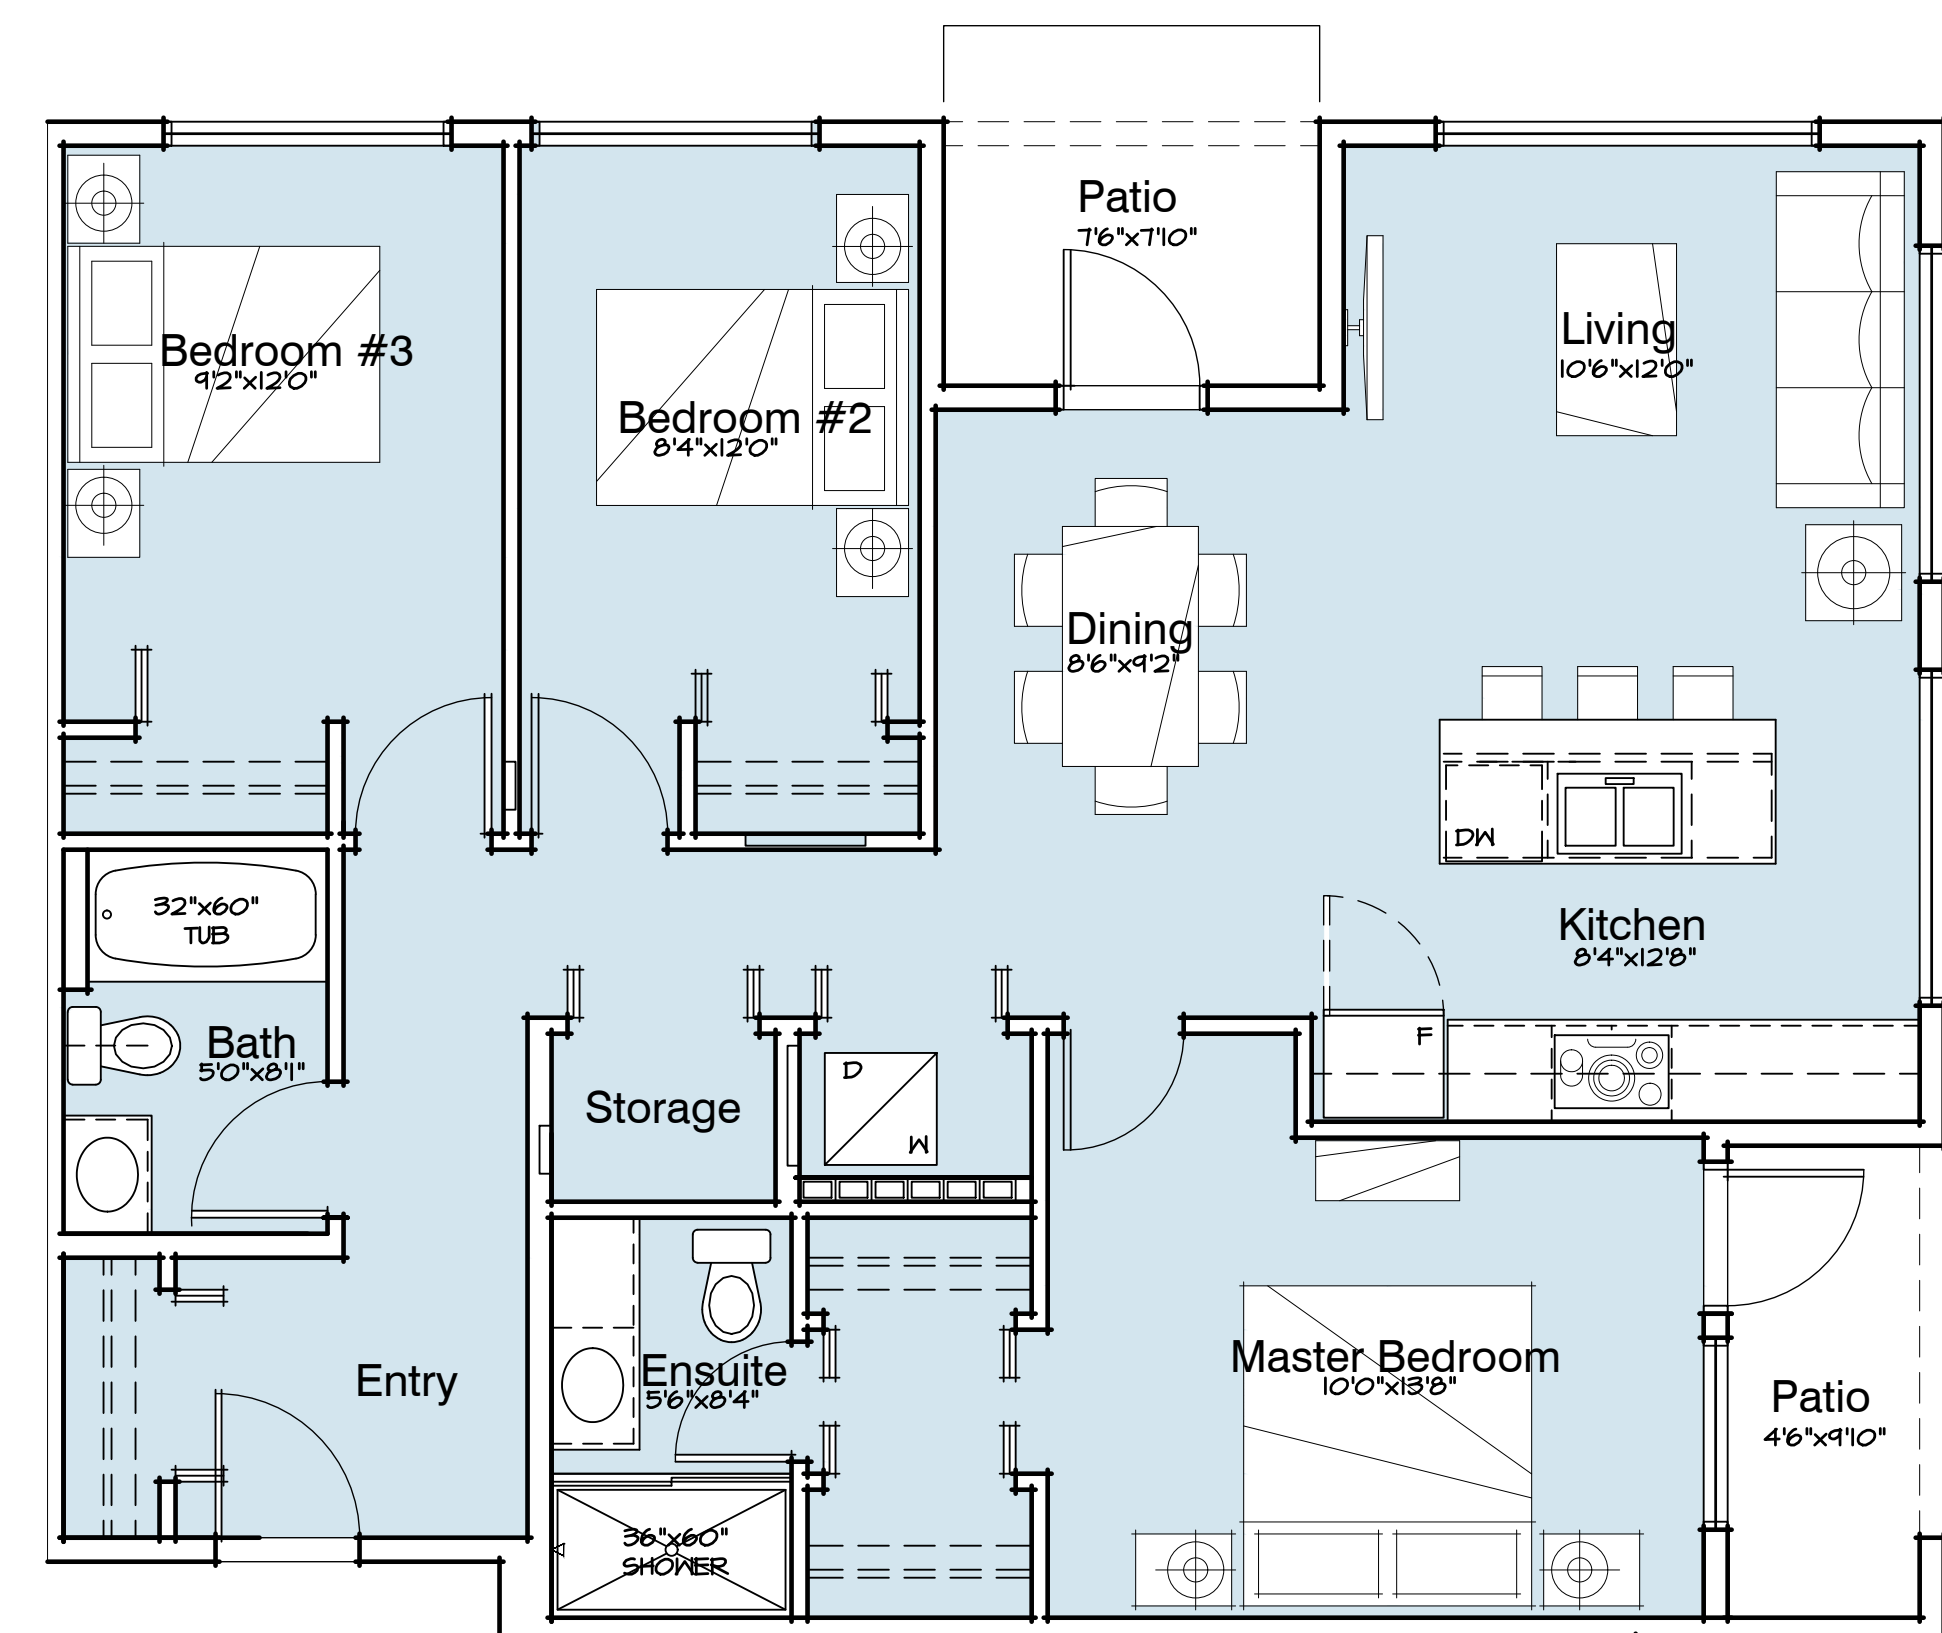

Unit Type C1c

3 Bedroom
Area: 1138 sf
6 of 93 units


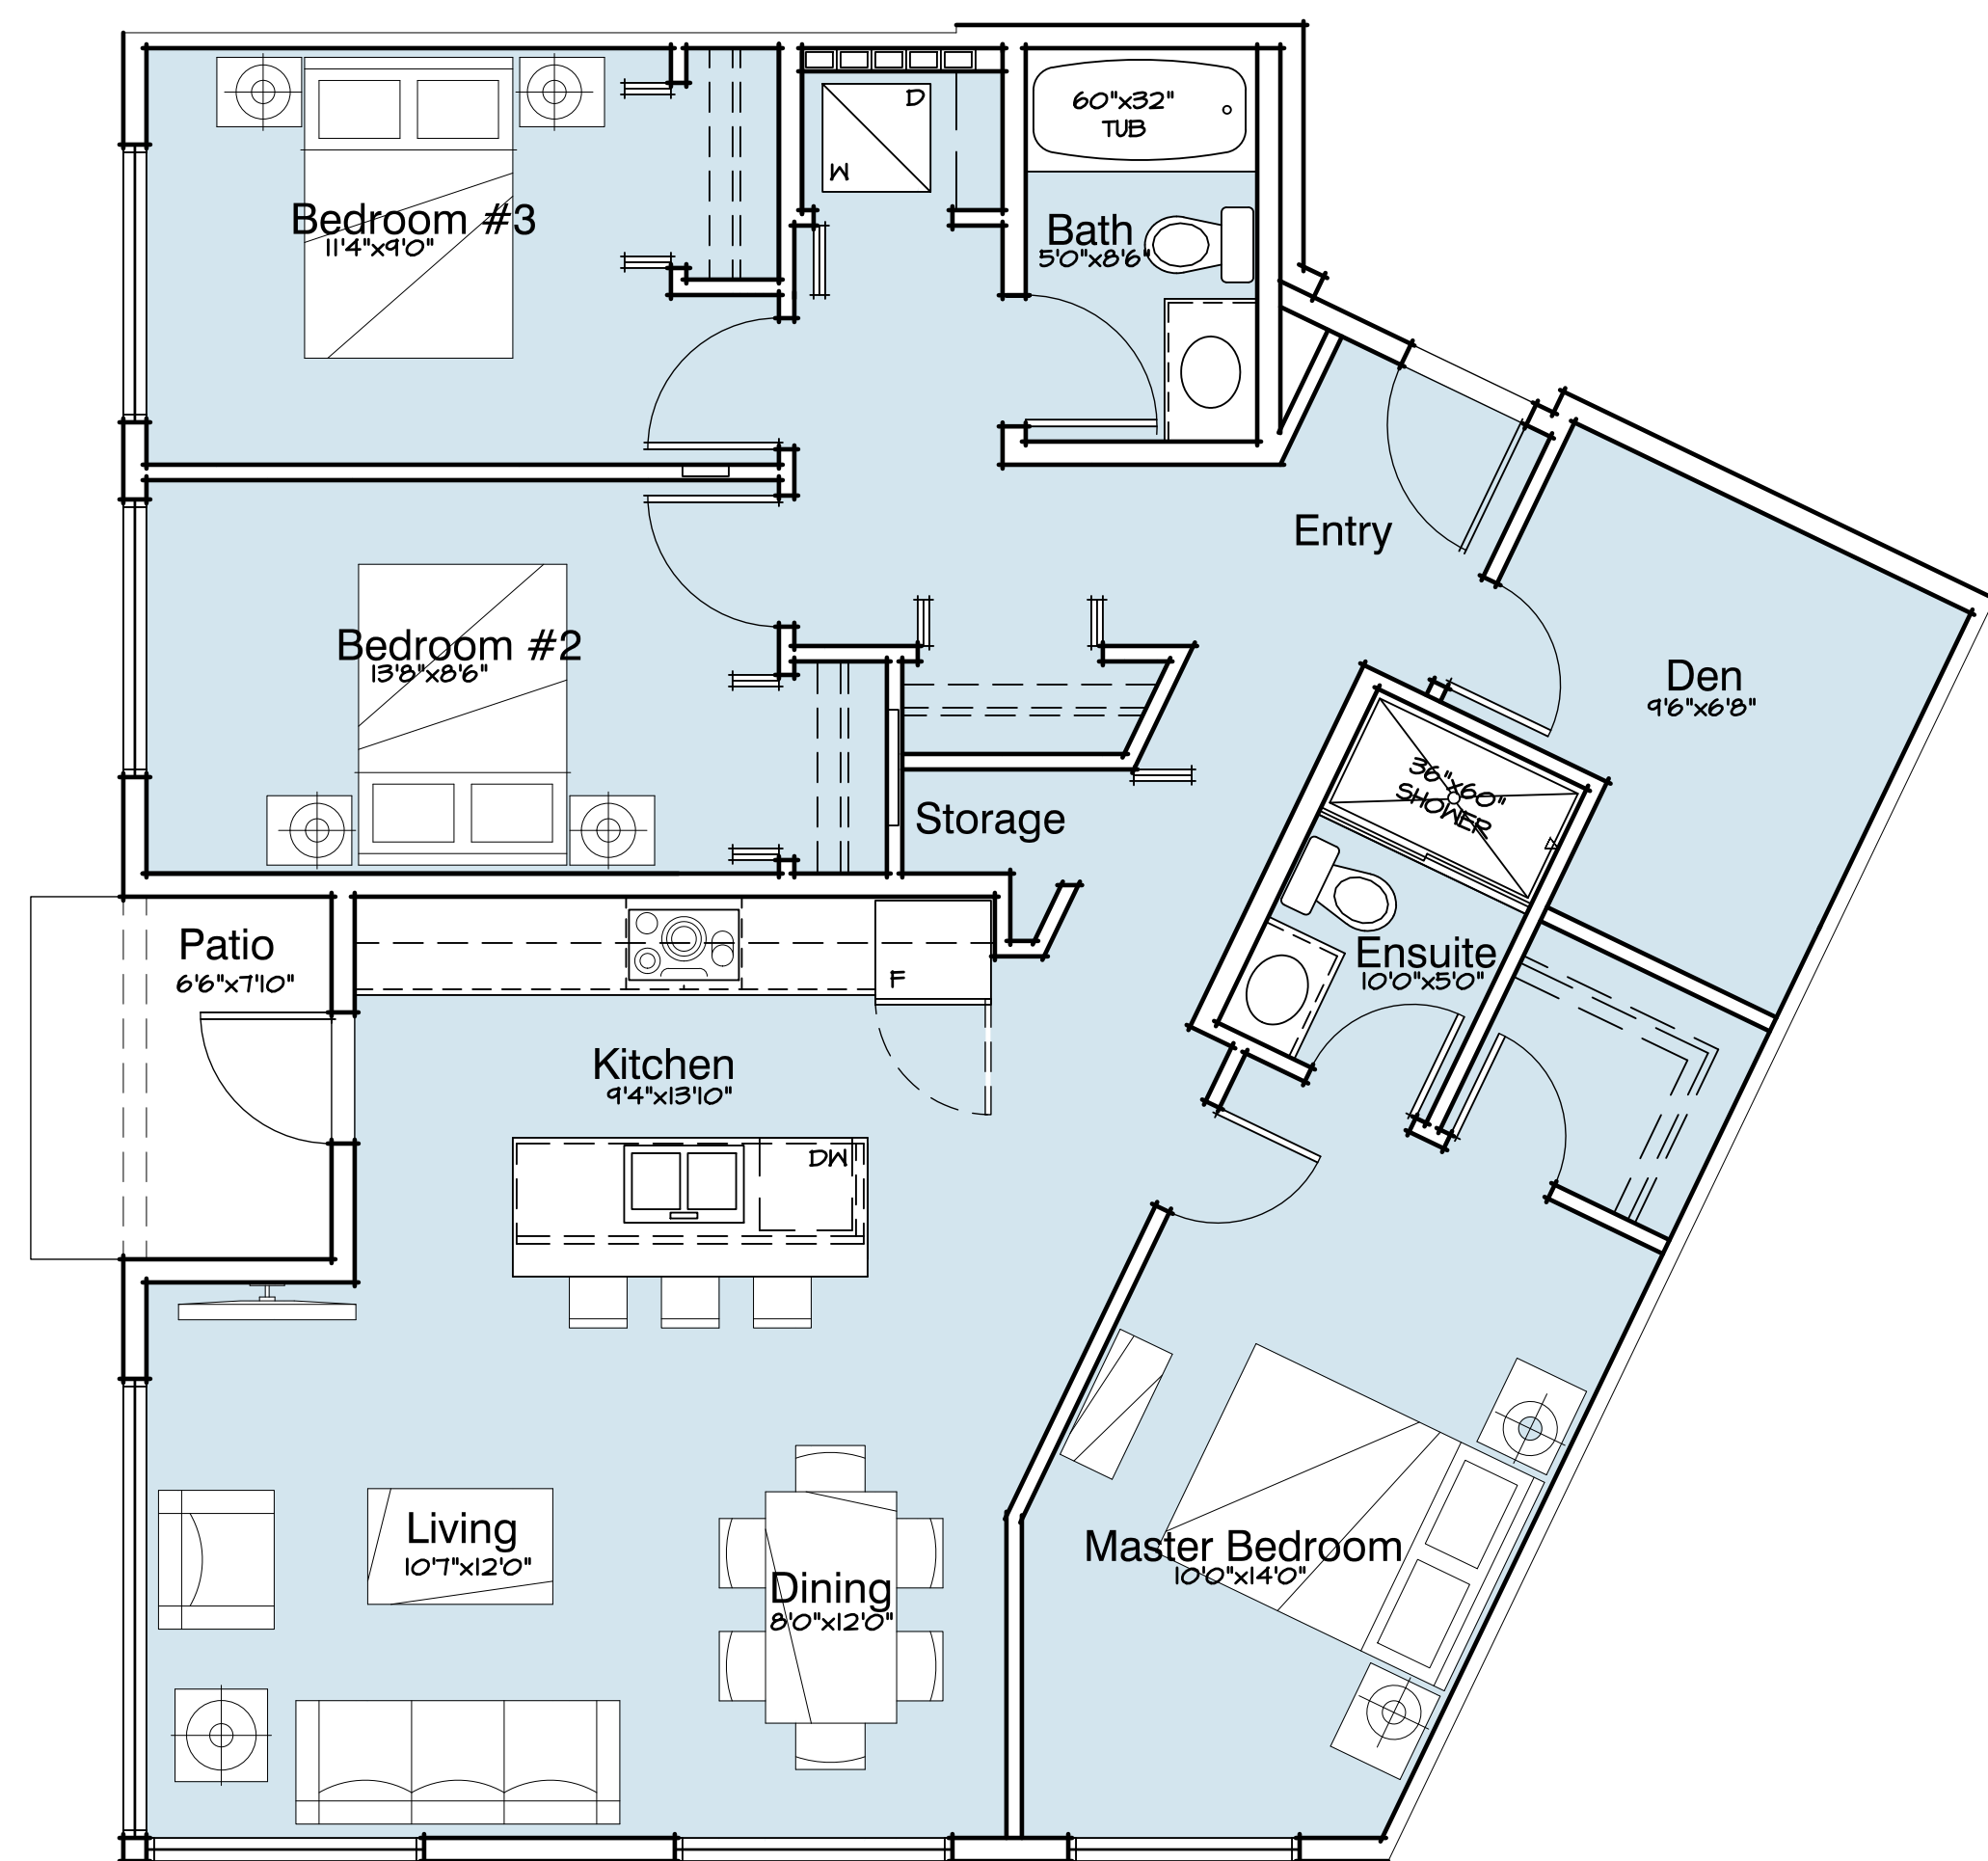


Unit Type C2

3+ Bedroom
Area: 1246 sf
6 of 93 units

Unit Type D2

3 Bedroom
Area: 1186 sf
6 of 93 units

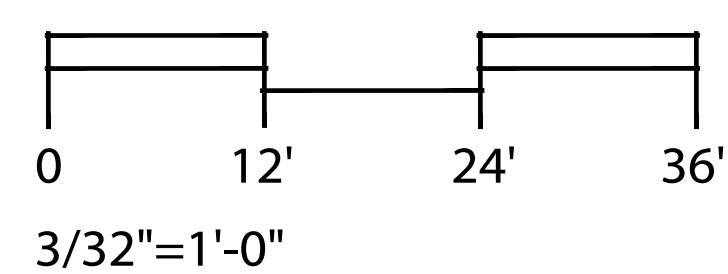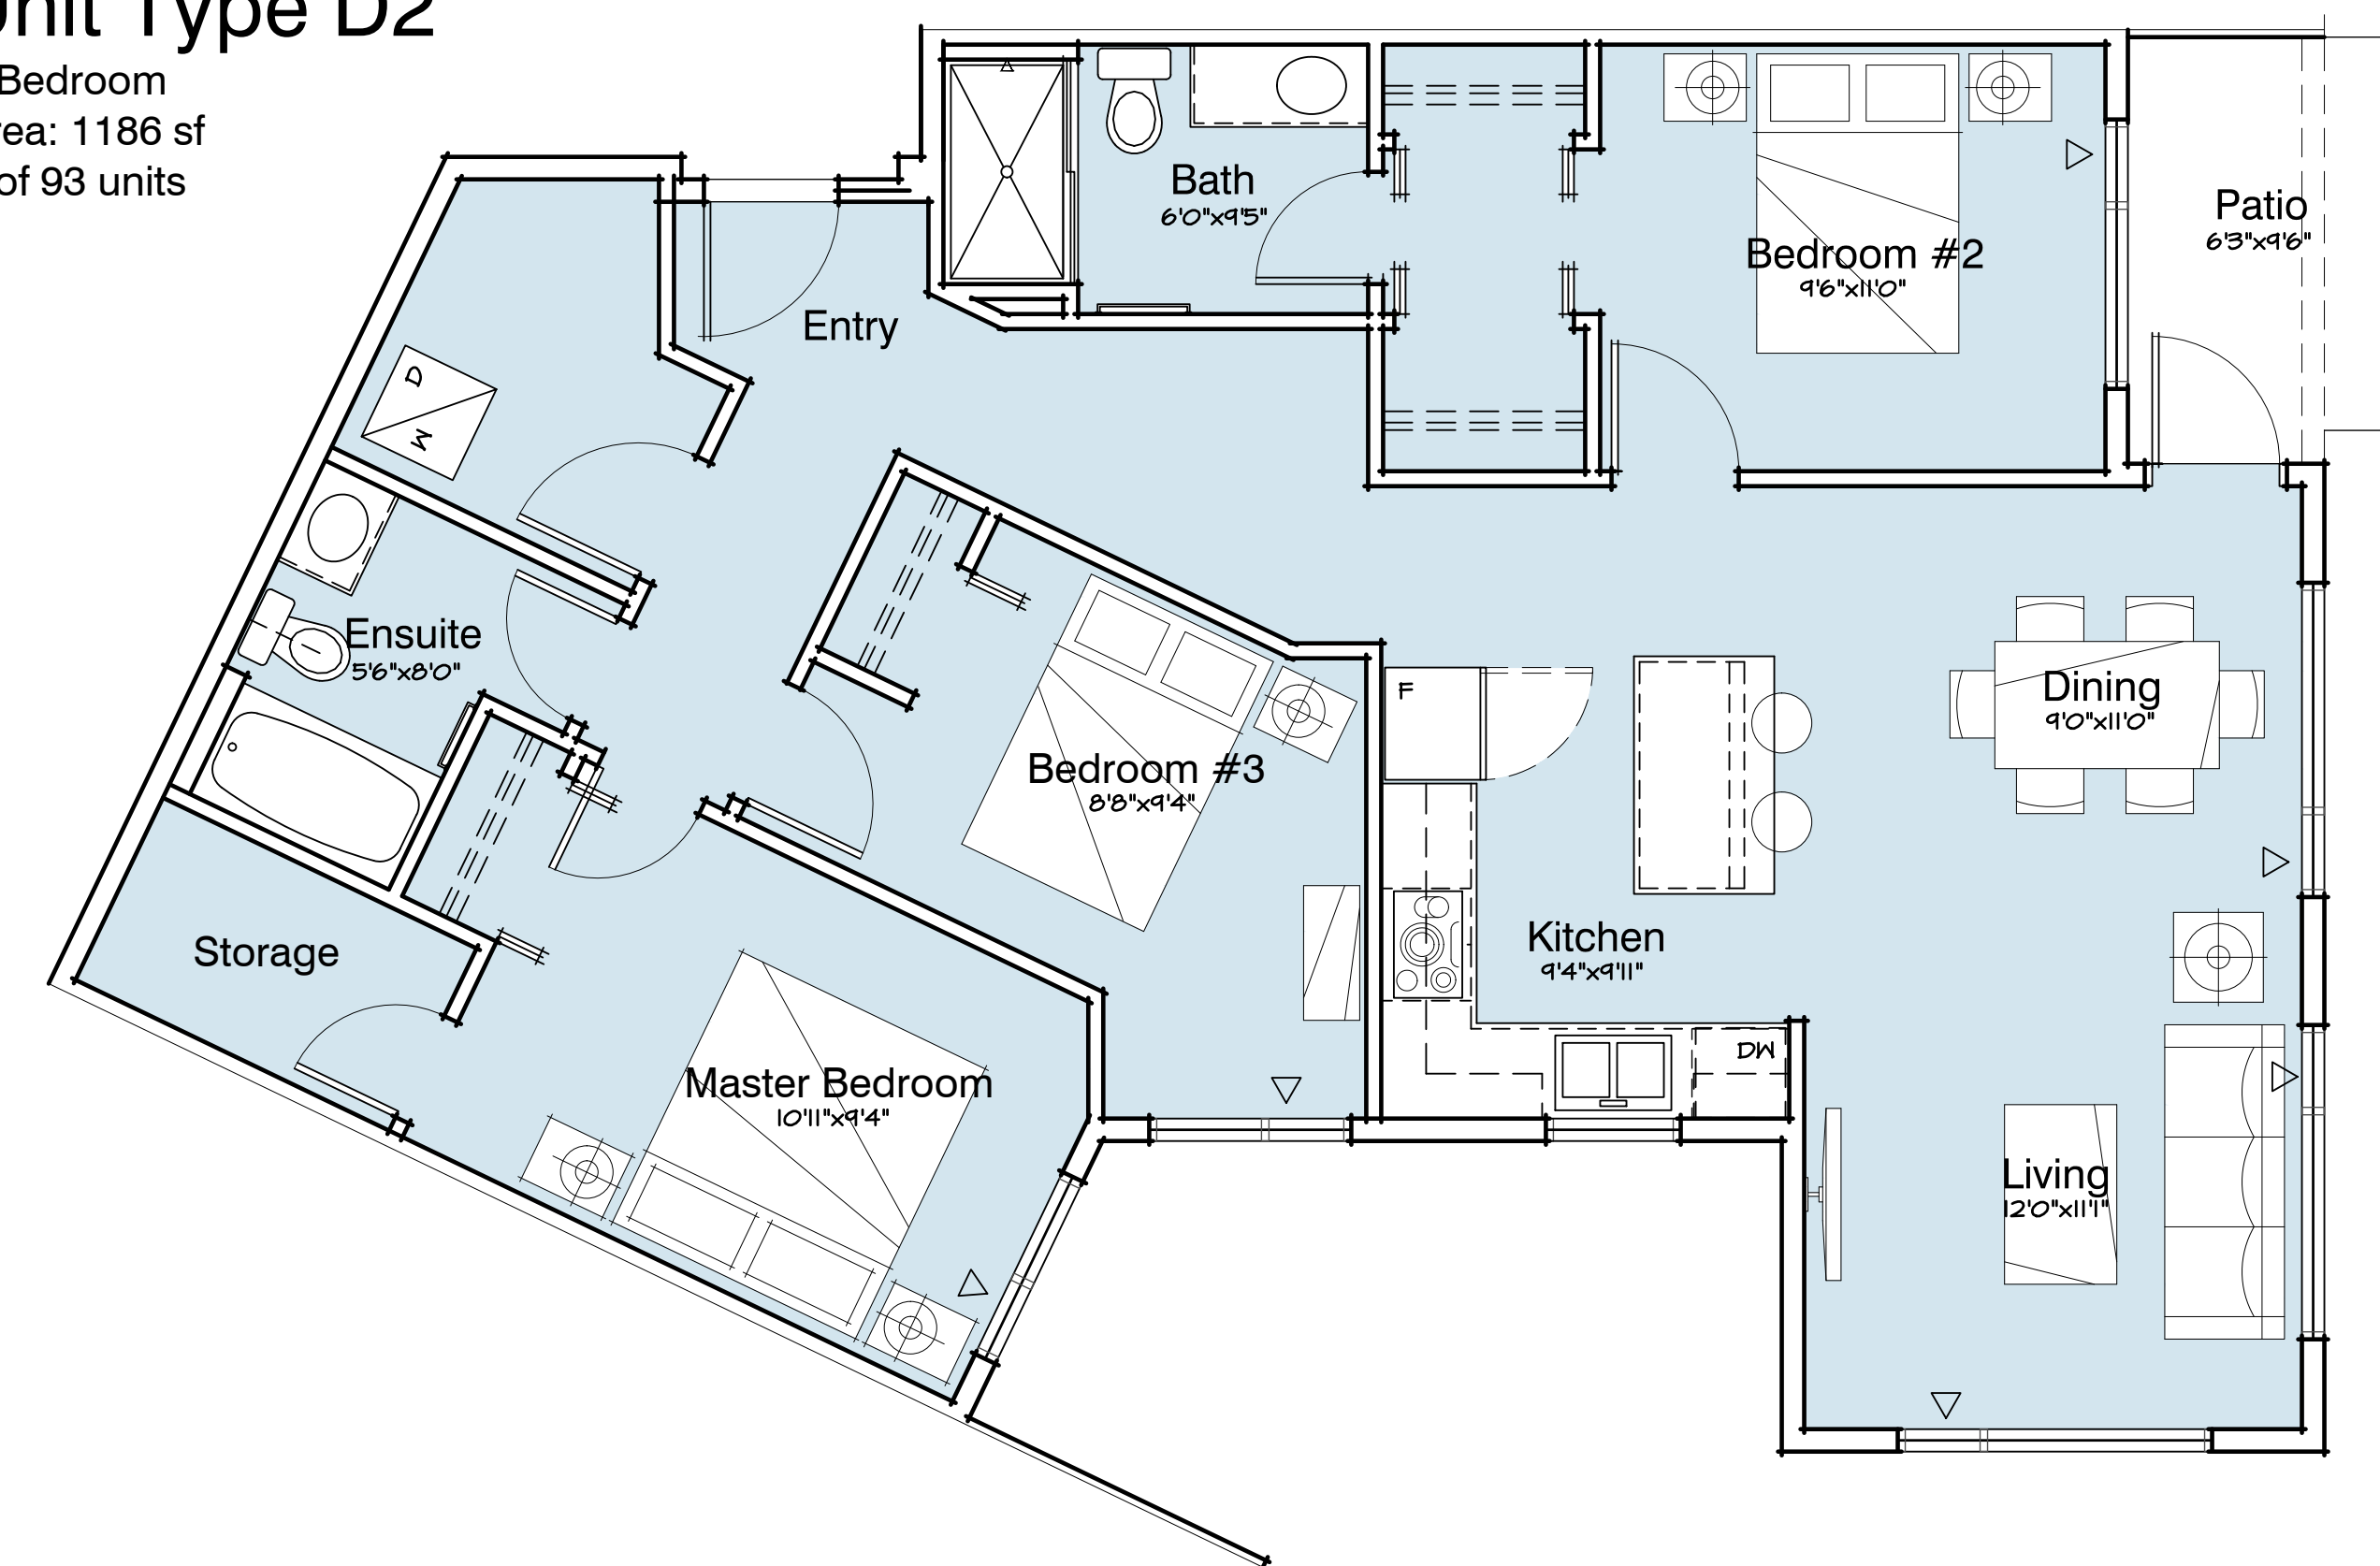


LOTS 27/29 ~ WESBROOK PLACE, UBC



BLDG A - UNIT PLANS

September 23, 2015


Sk-2.14

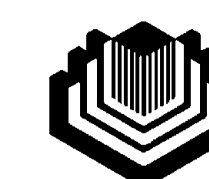




UBC Properties Trust

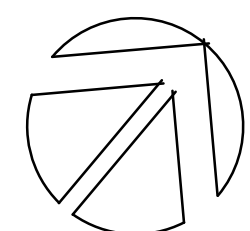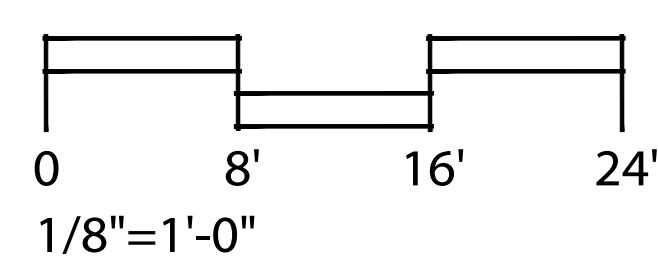

LOTS 27/29 ~ WESBROOK PLACE, UBC
BLDG B - MAIN FLOOR PLAN
 September 23, 2015 Sk-3.0

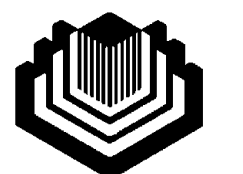

UBC Properties Trust

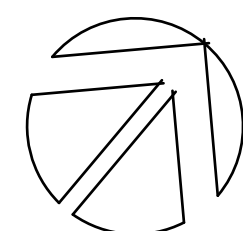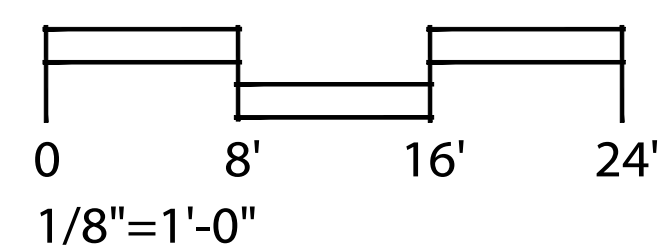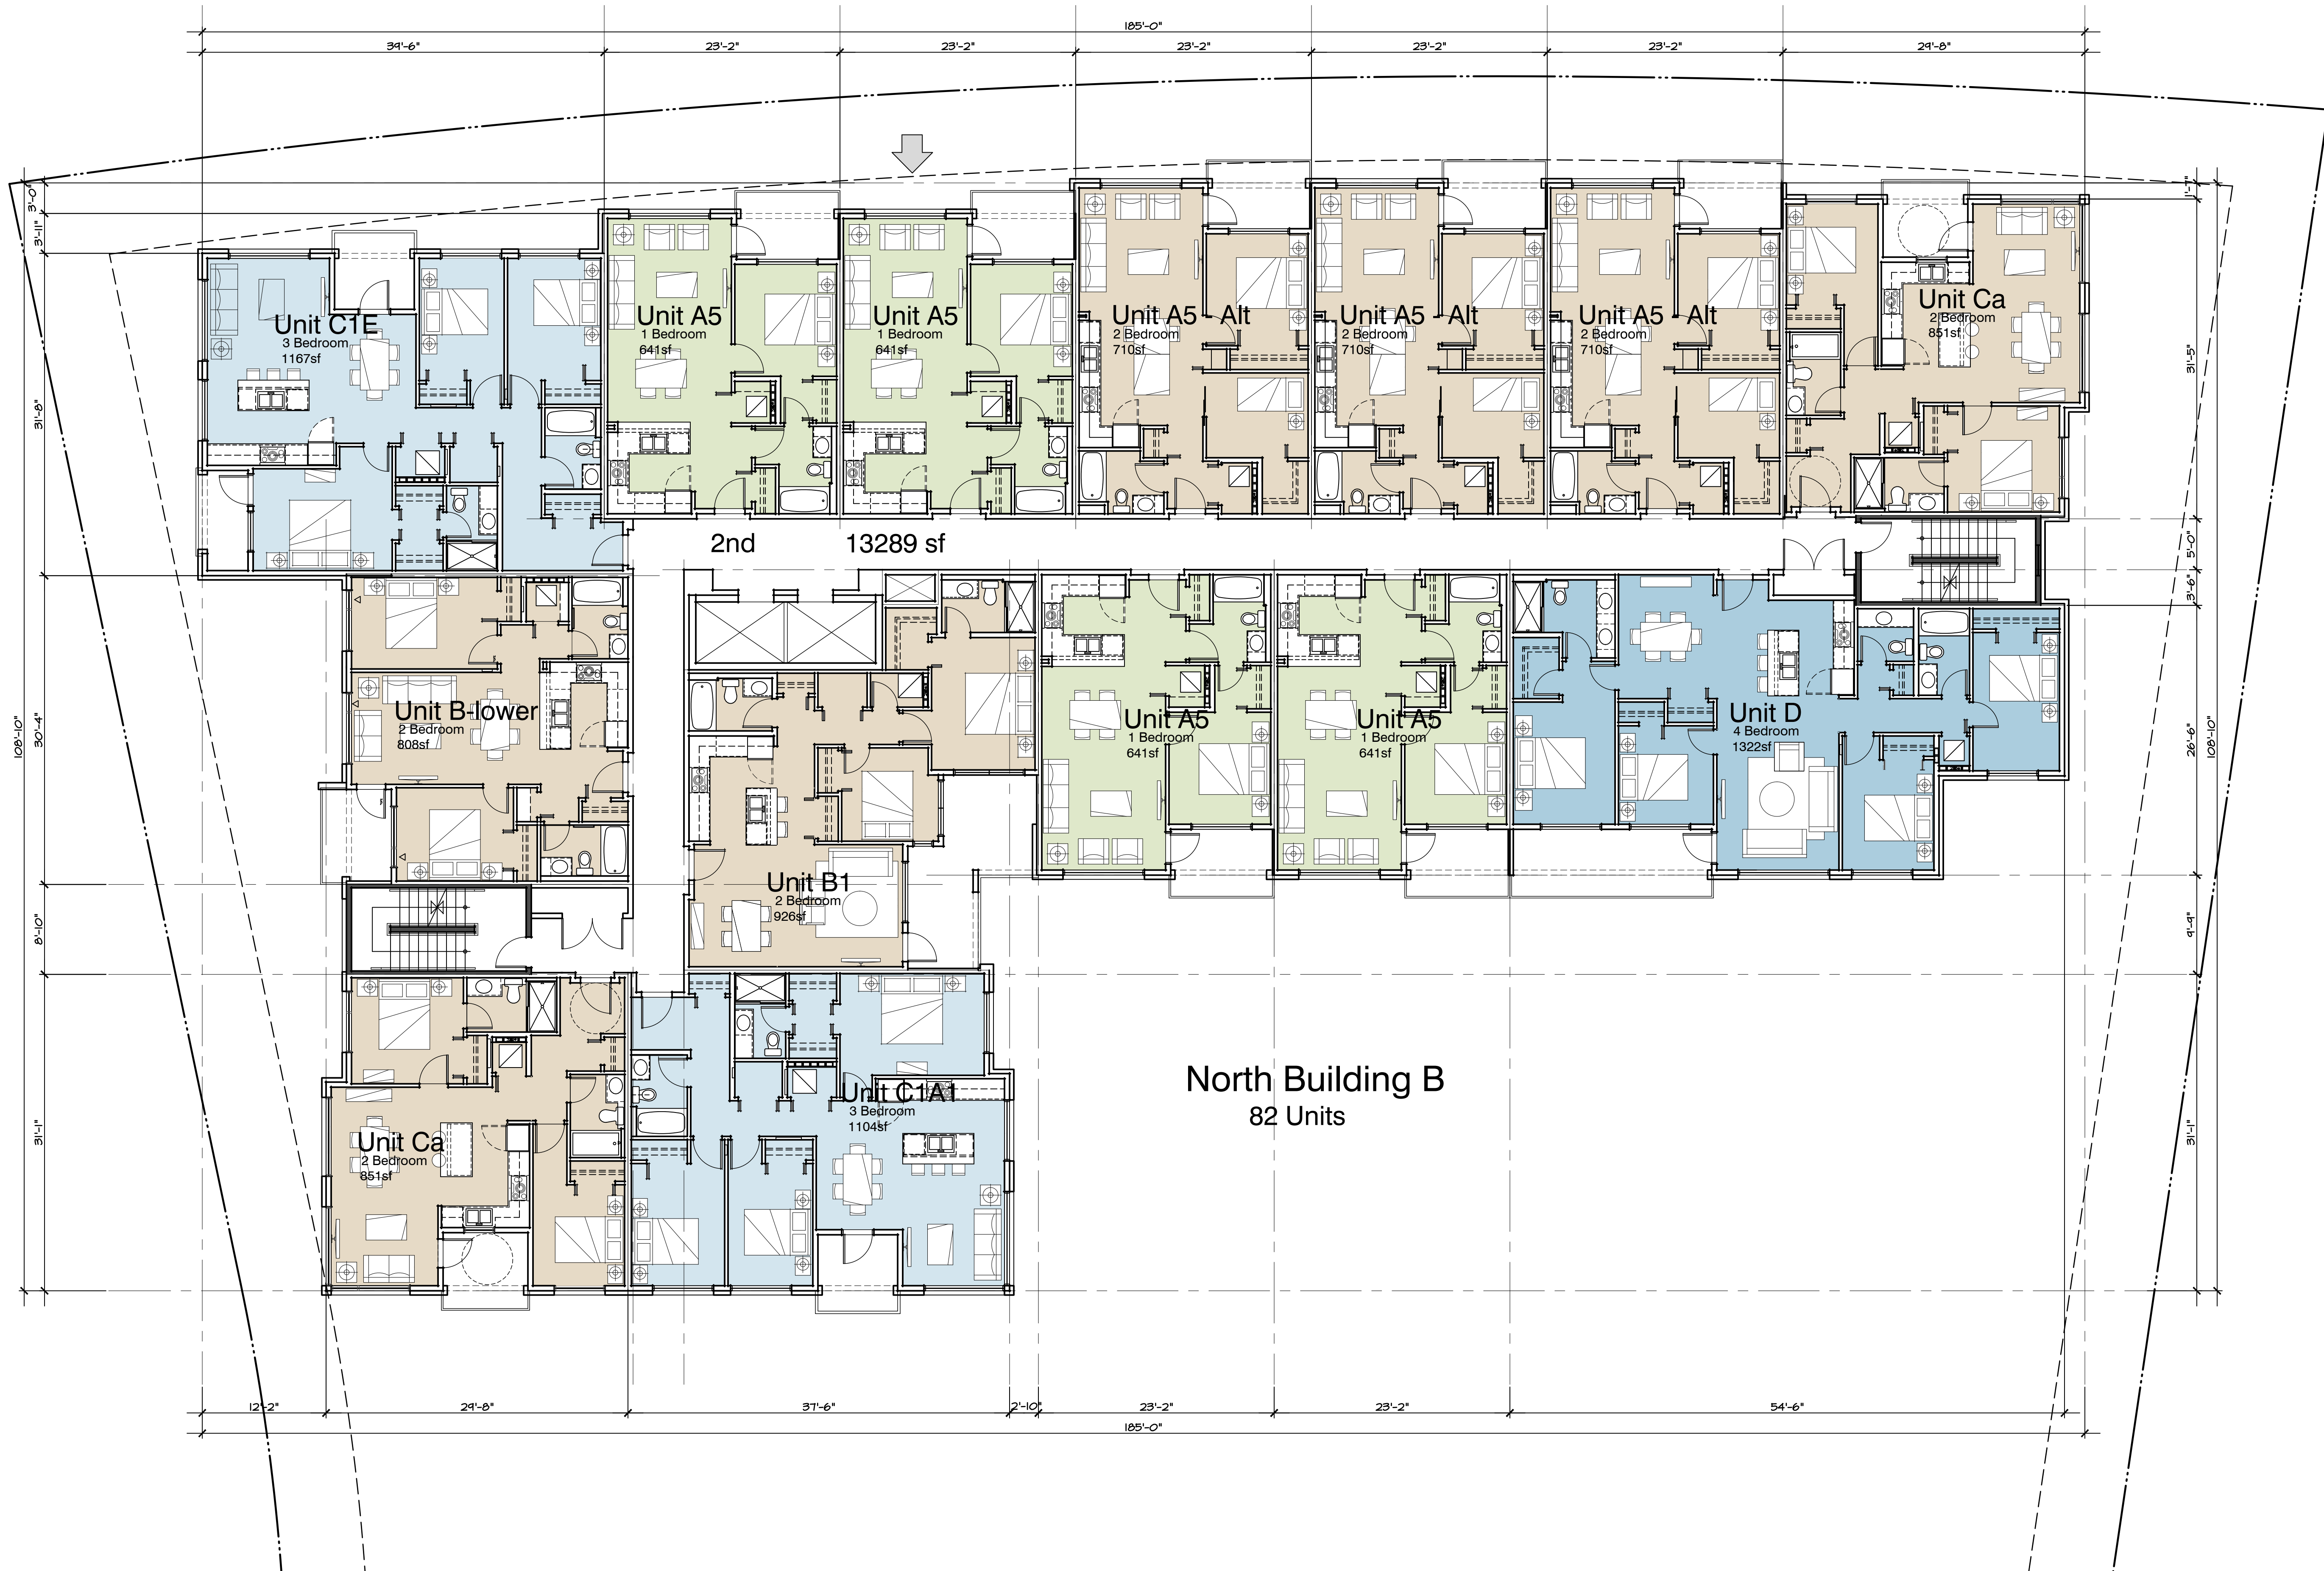


LOTS 27/29 ~ WESBROOK PLACE, UBC




BLDG B - 2ND FLOOR PLAN

September 23, 2015

Sk-3.1

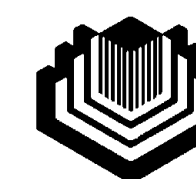

UBC Properties Trust

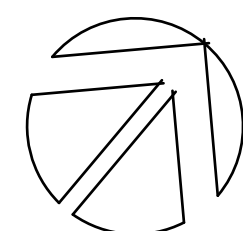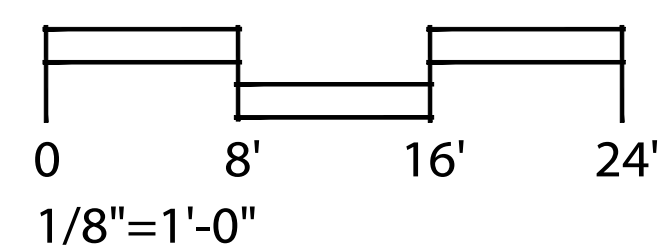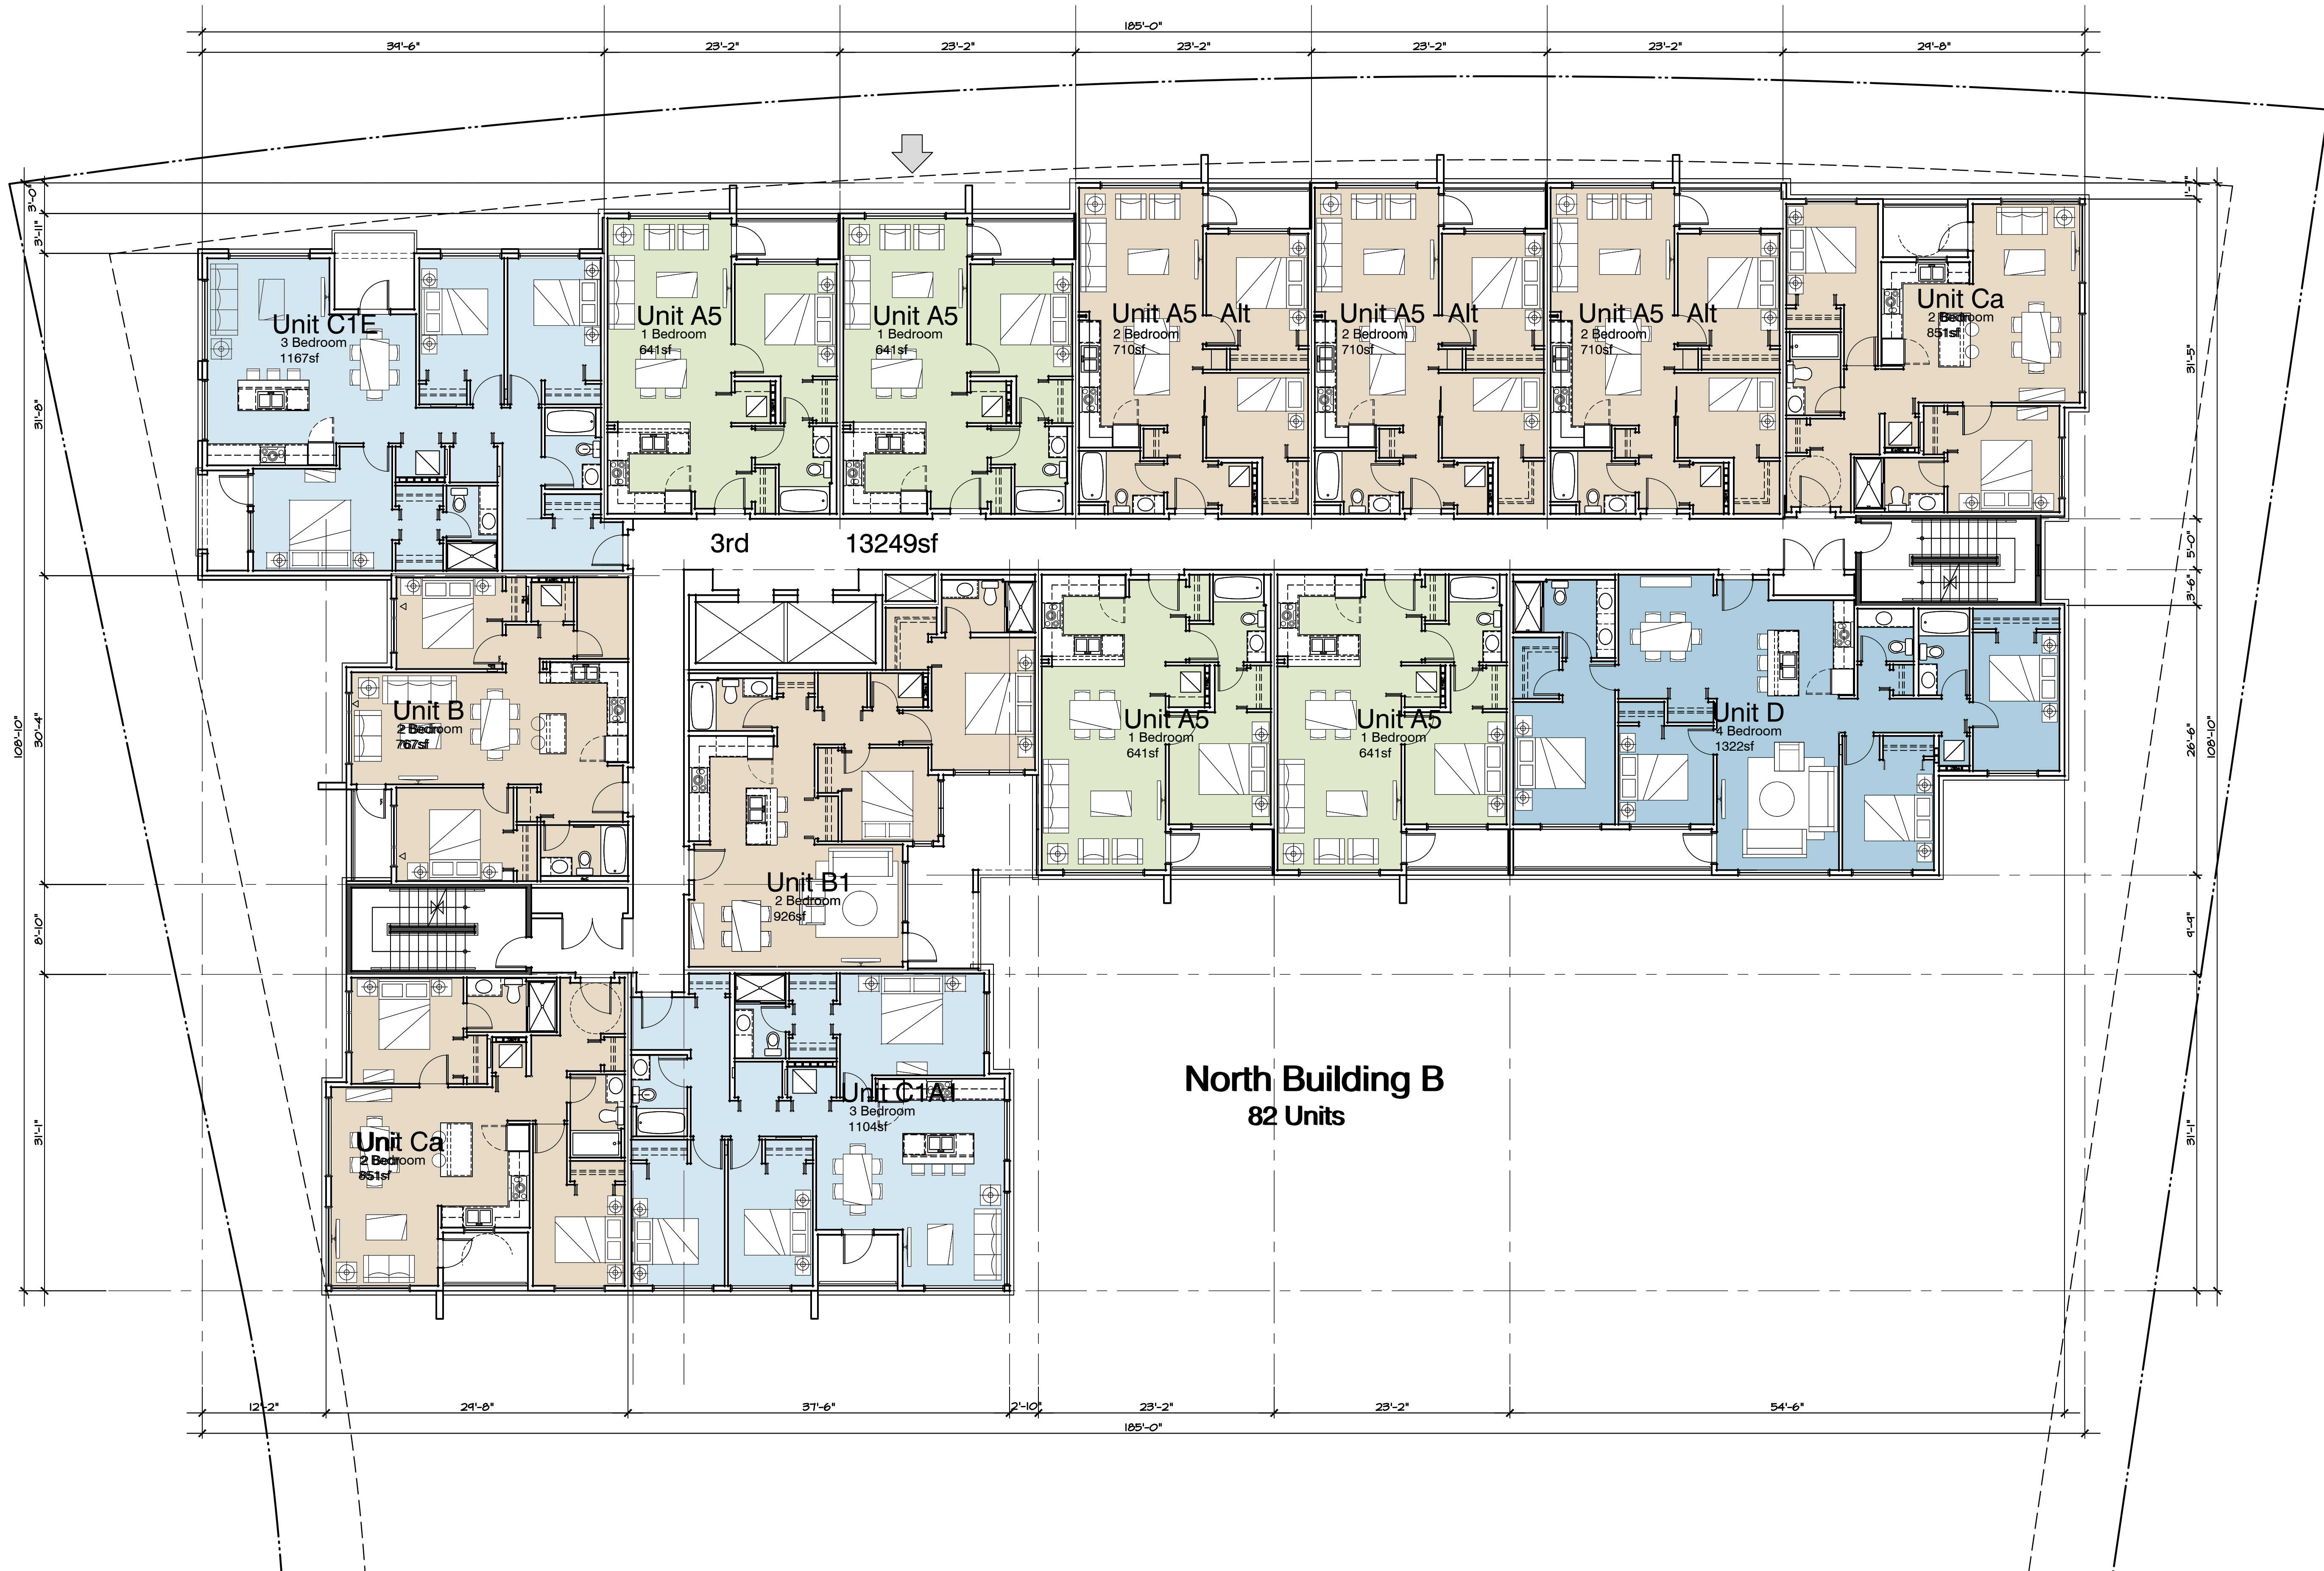


LOTS 27/29 ~ WESBROOK PLACE, UBC




BLDG B - 3RD FLOOR PLAN

September 23, 2015

Sk-3.2

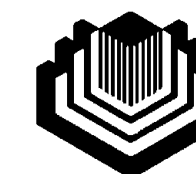

UBC Properties Trust

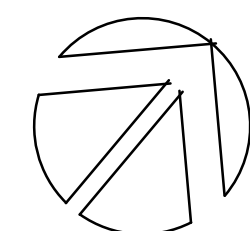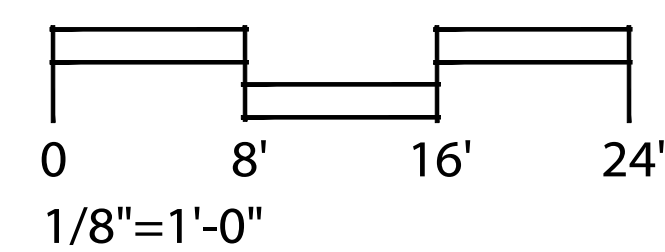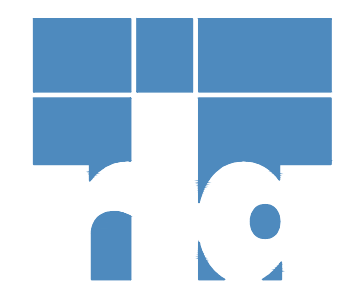


LOTS 27/29 ~ WESBROOK PLACE, UBC




BLDG B - 4TH FLOOR PLAN

September 23, 2015

Sk-3.3

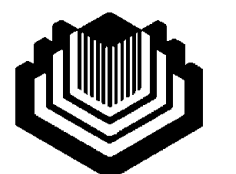


UBC Properties Trust

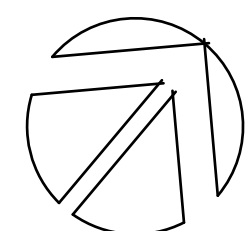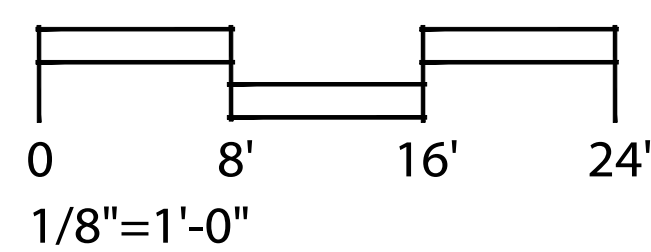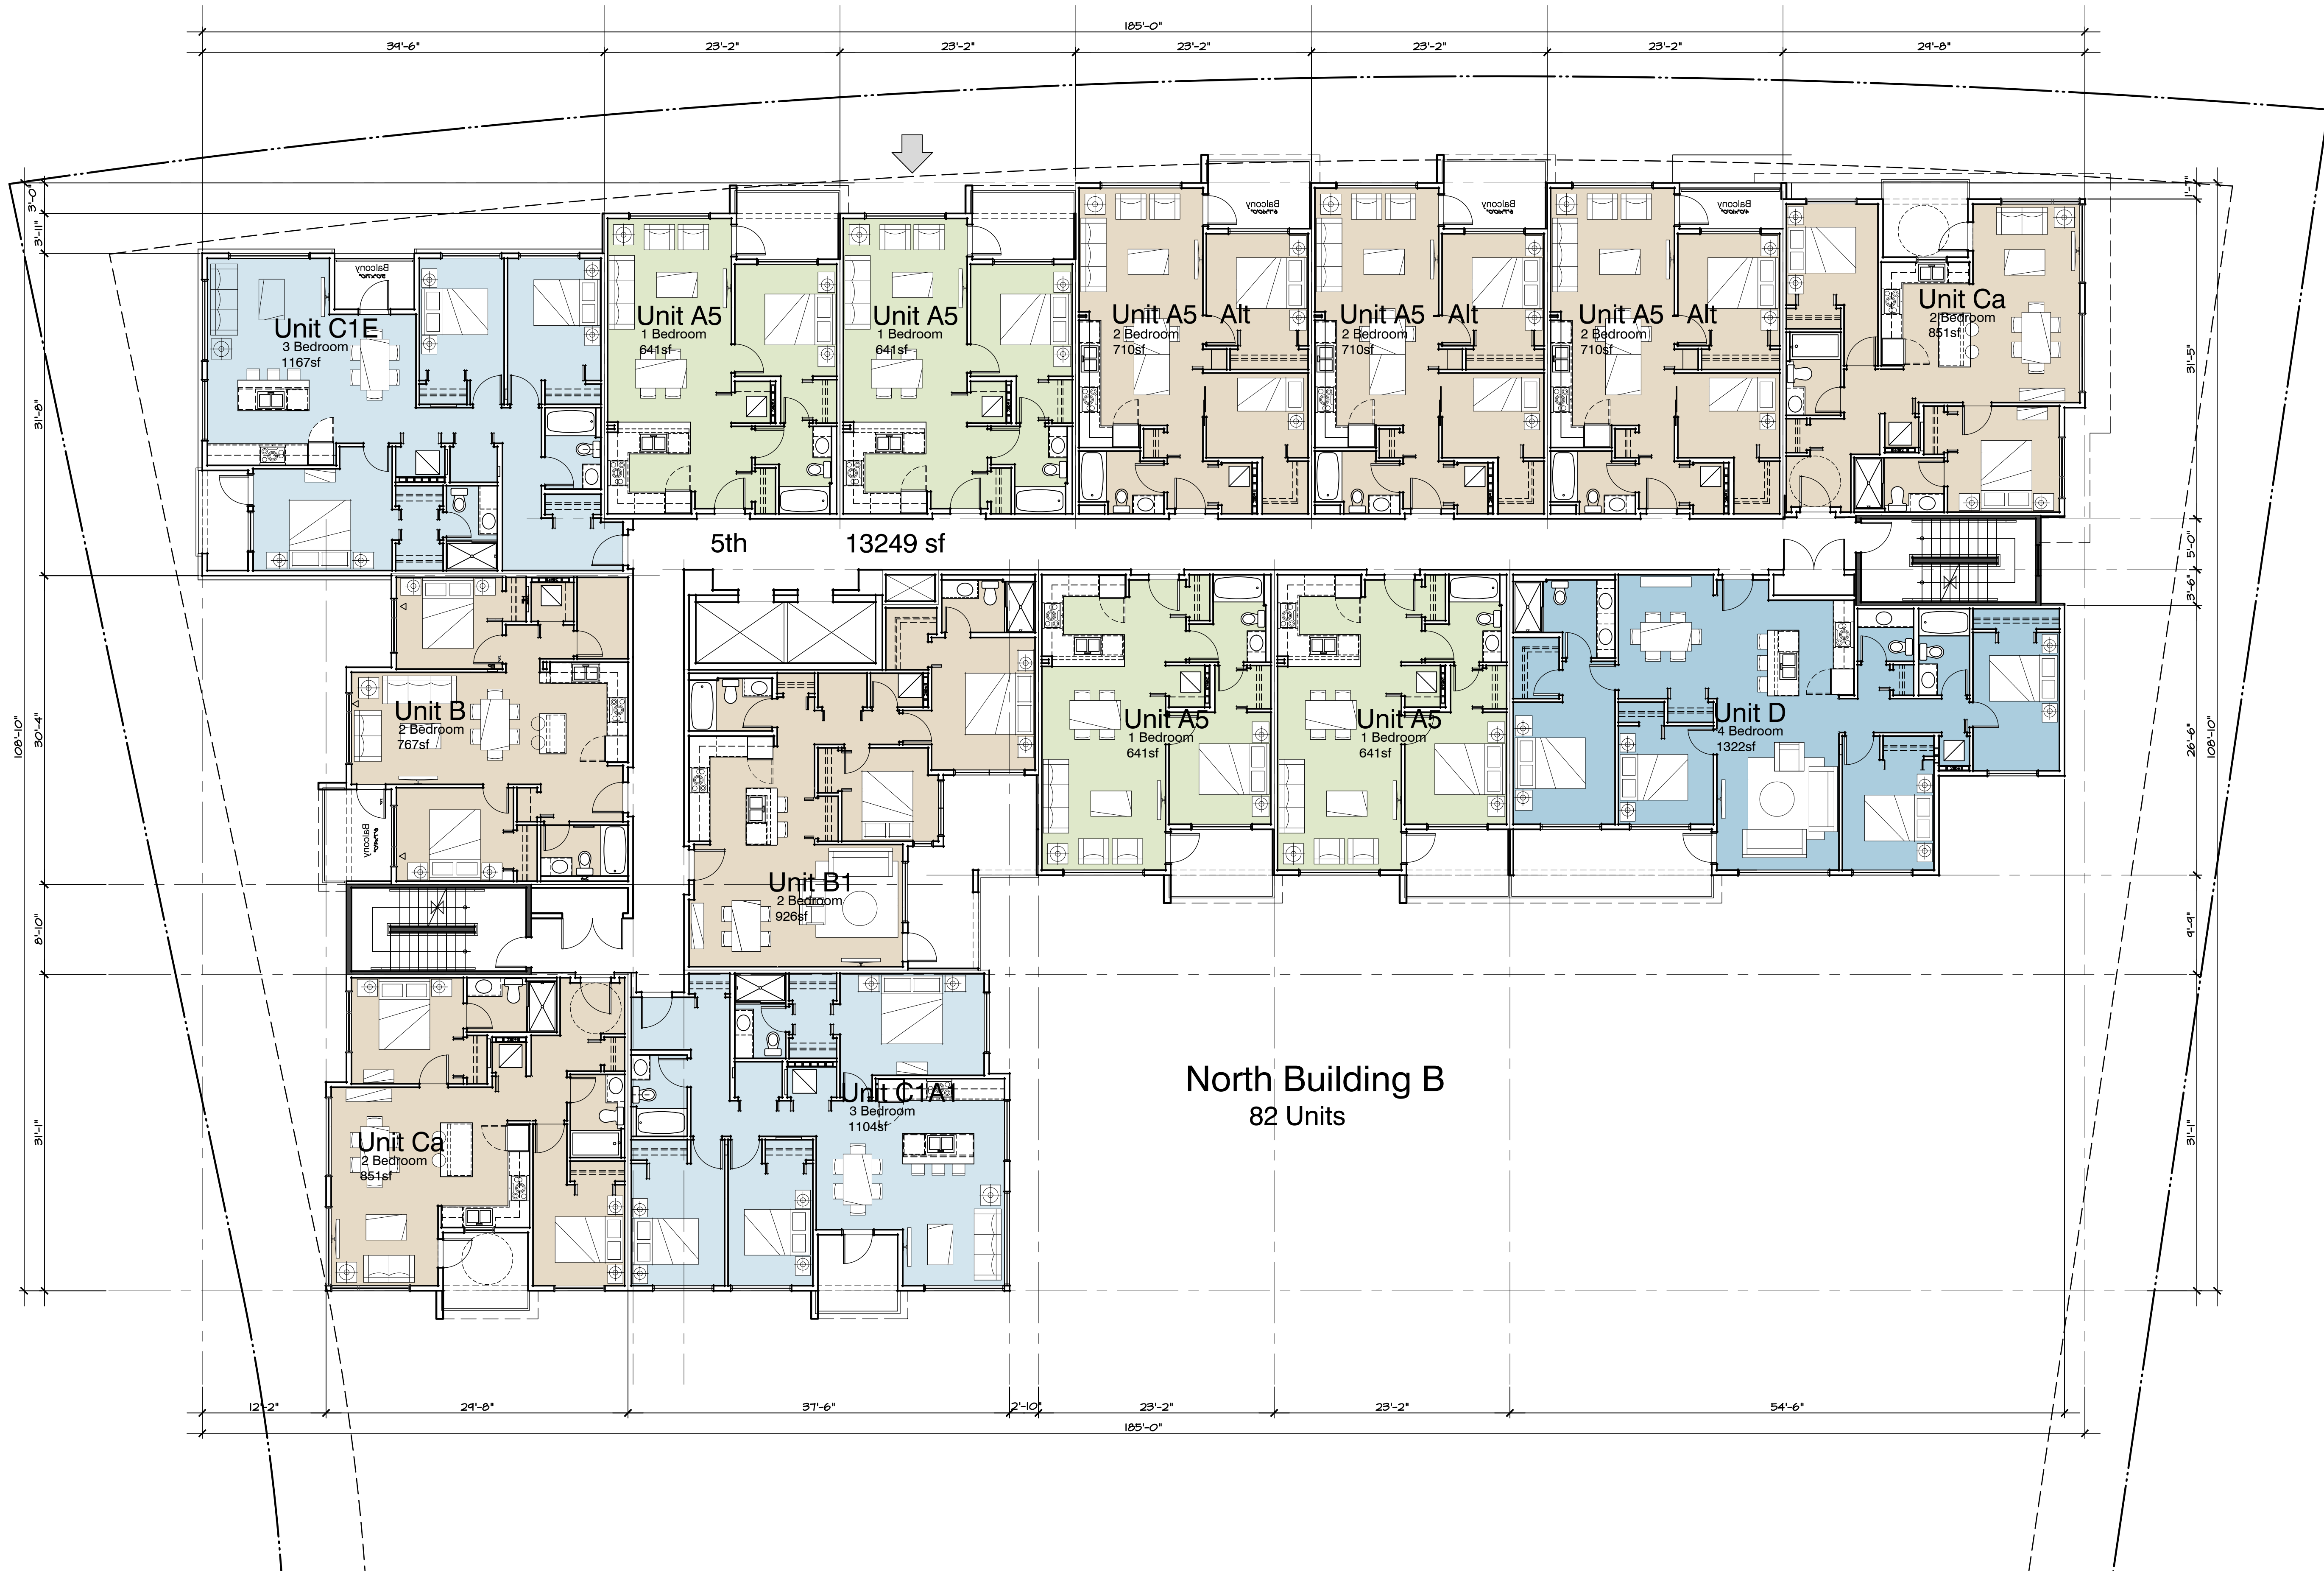



LOTS 27/29 ~ WESBROOK PLACE, UBC
BLDG B - 5TH FLOOR PLAN

September 23, 2015


Sk-3.4

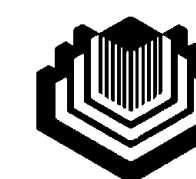





UBC Properties Trust

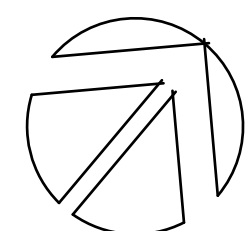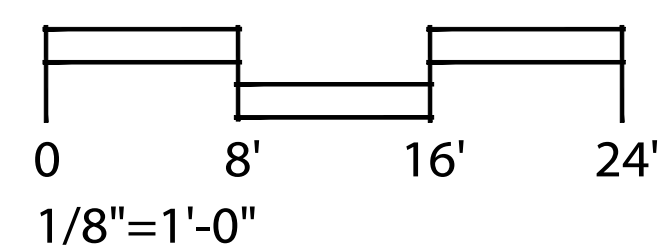

LOTS 27/29 ~ WESBROOK PLACE, UBC
BLDG B - 6TH FLOOR PLAN
 September 23, 2015
 Sk-3.5

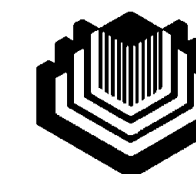

UBC Properties Trust

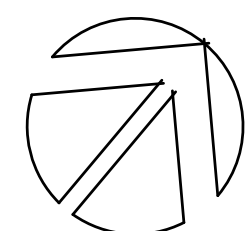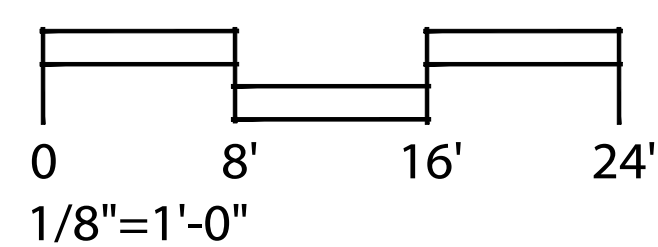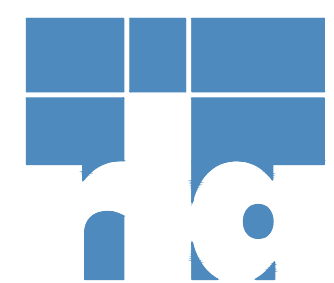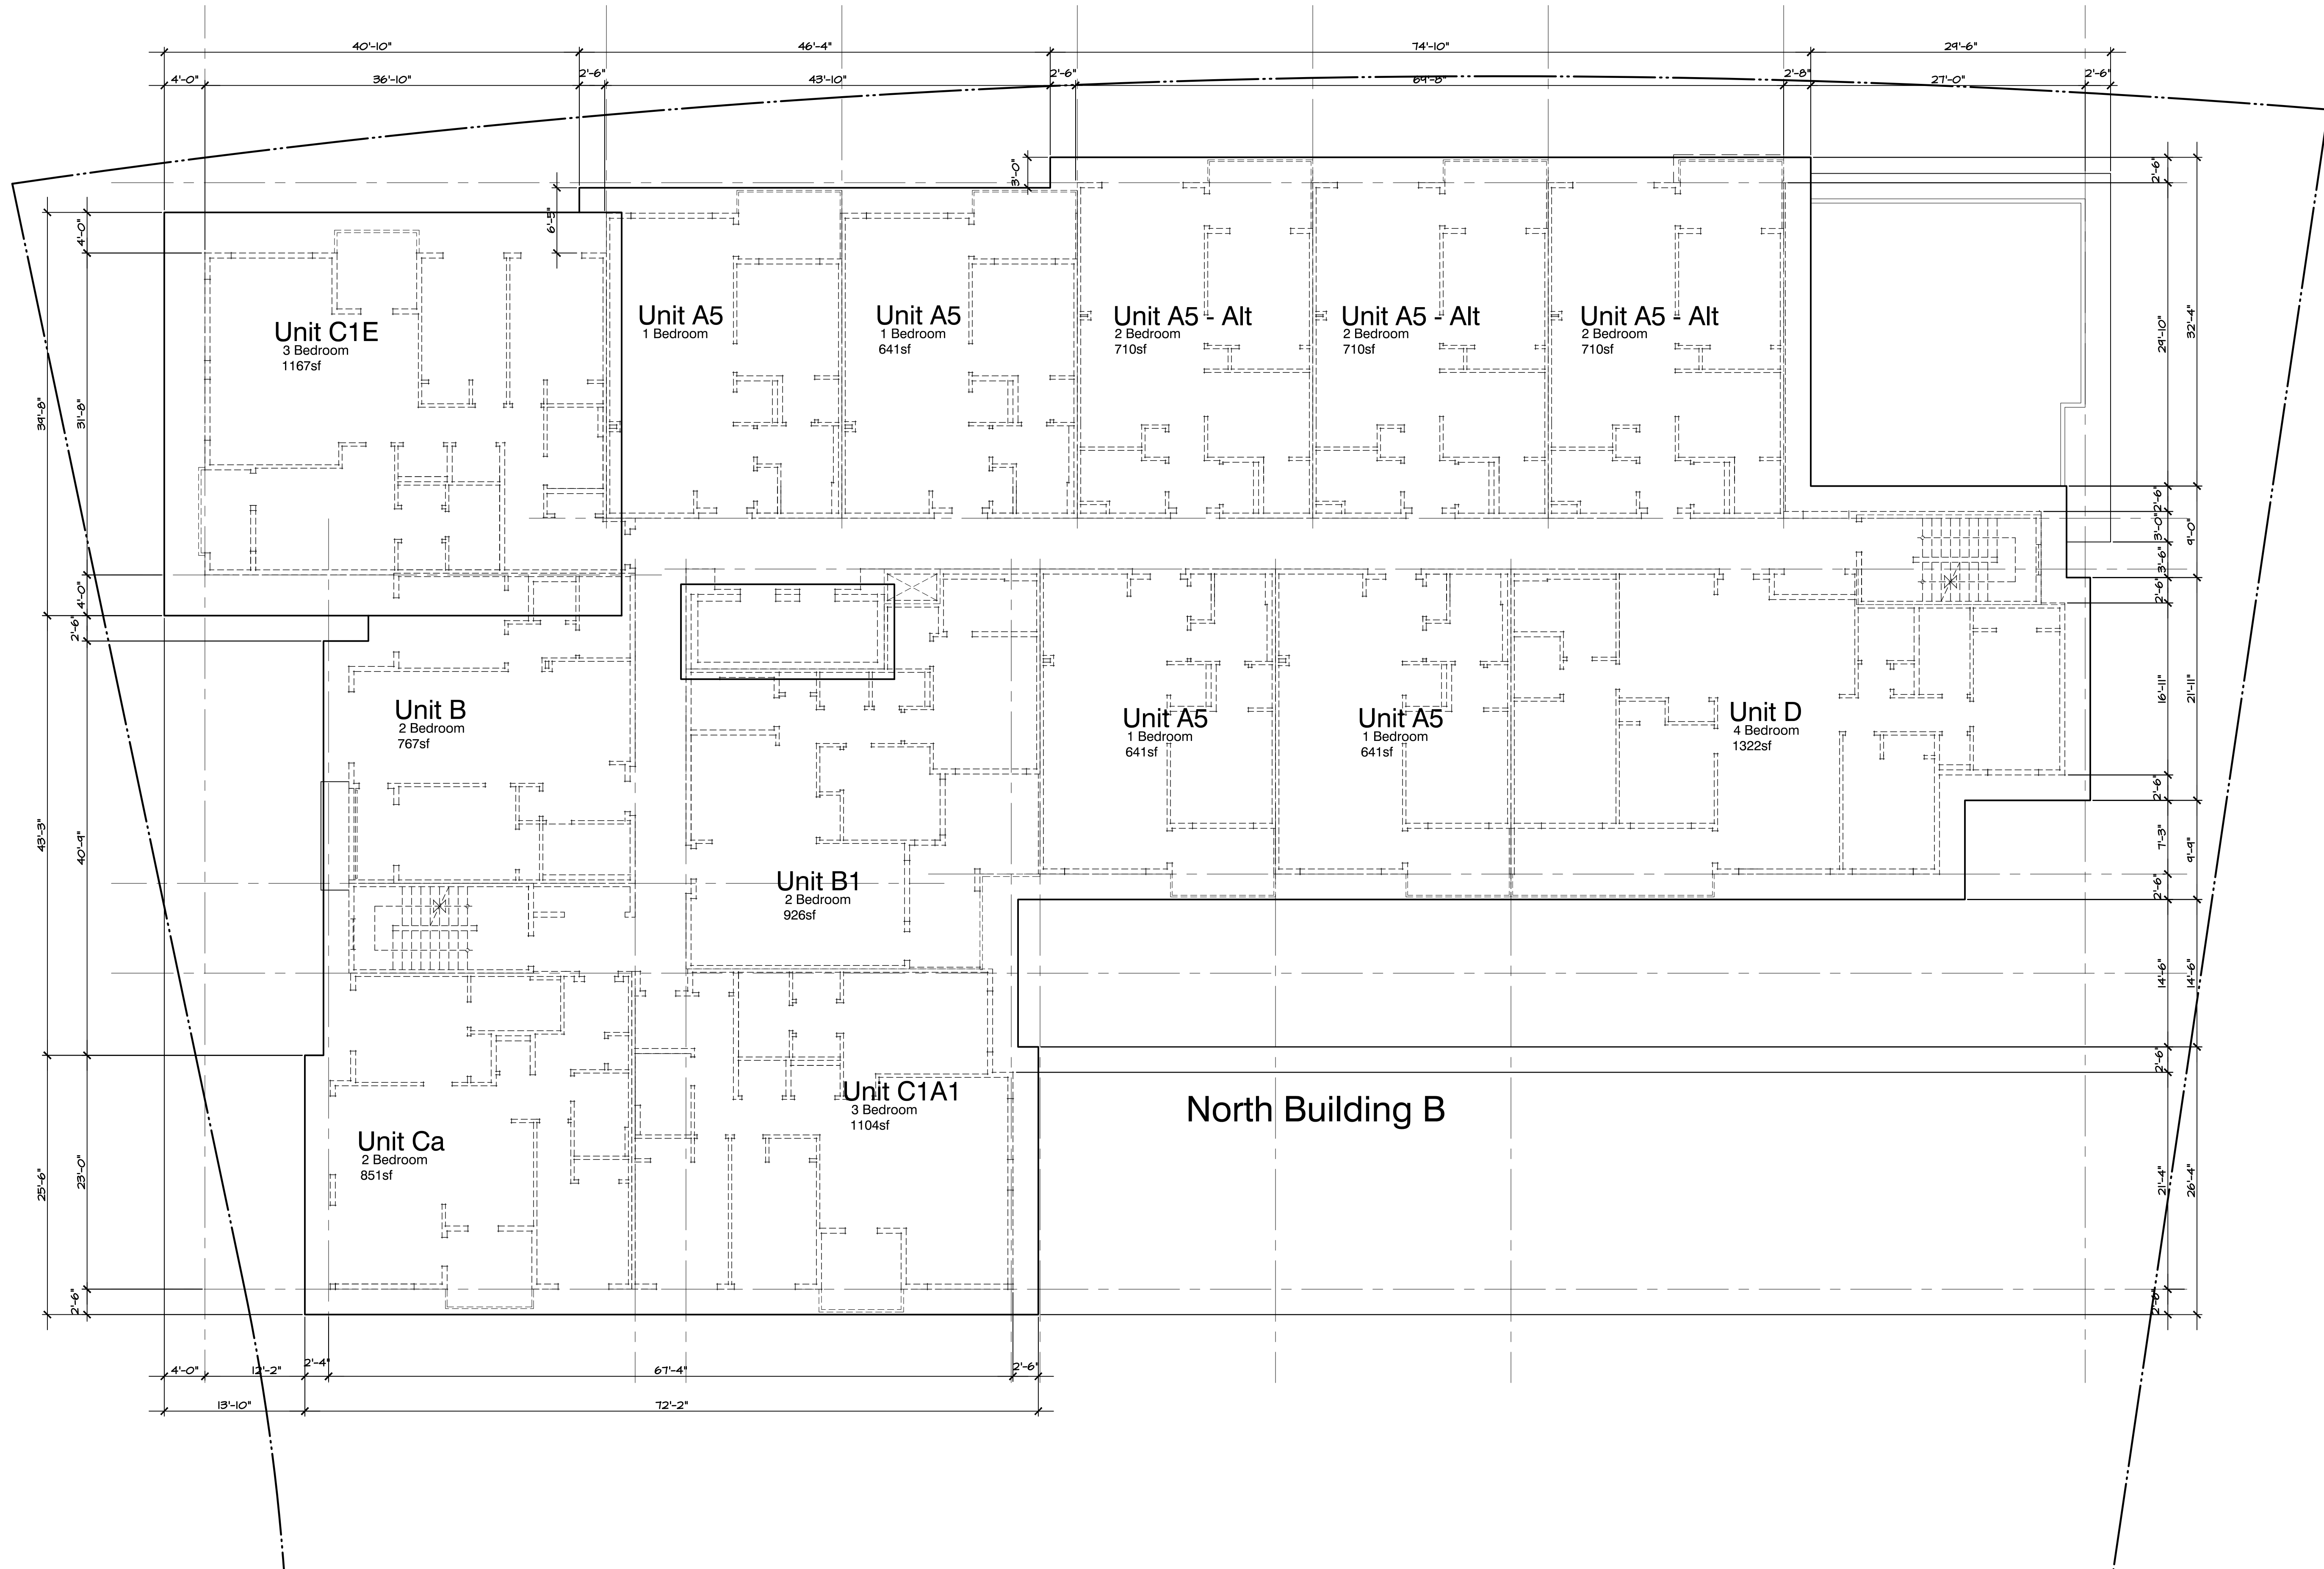


LOTS 27/29 ~ WESBROOK PLACE, UBC


BLDG B - ROOF PLAN

September 23, 2015

Sk-3.6

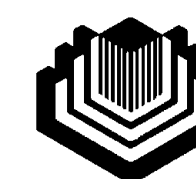


UBC Properties Trust

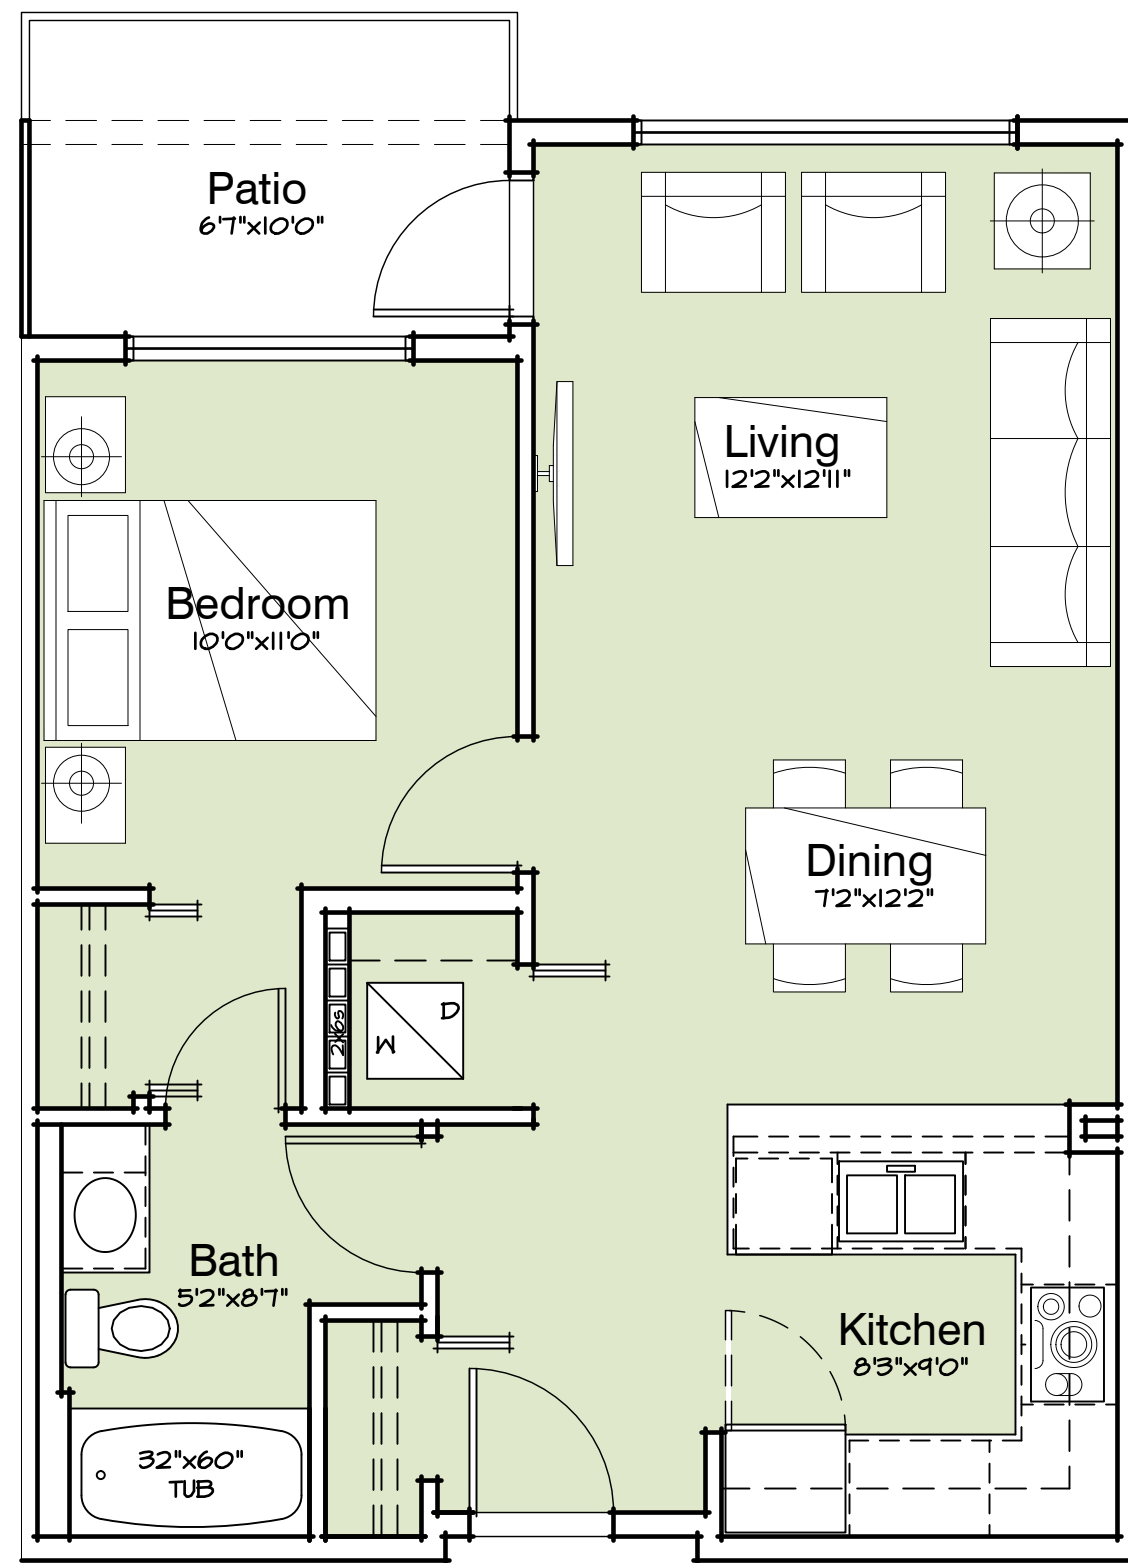


Unit Type A5

1 Bedroom
Area: 641 sf
23 of 82 units

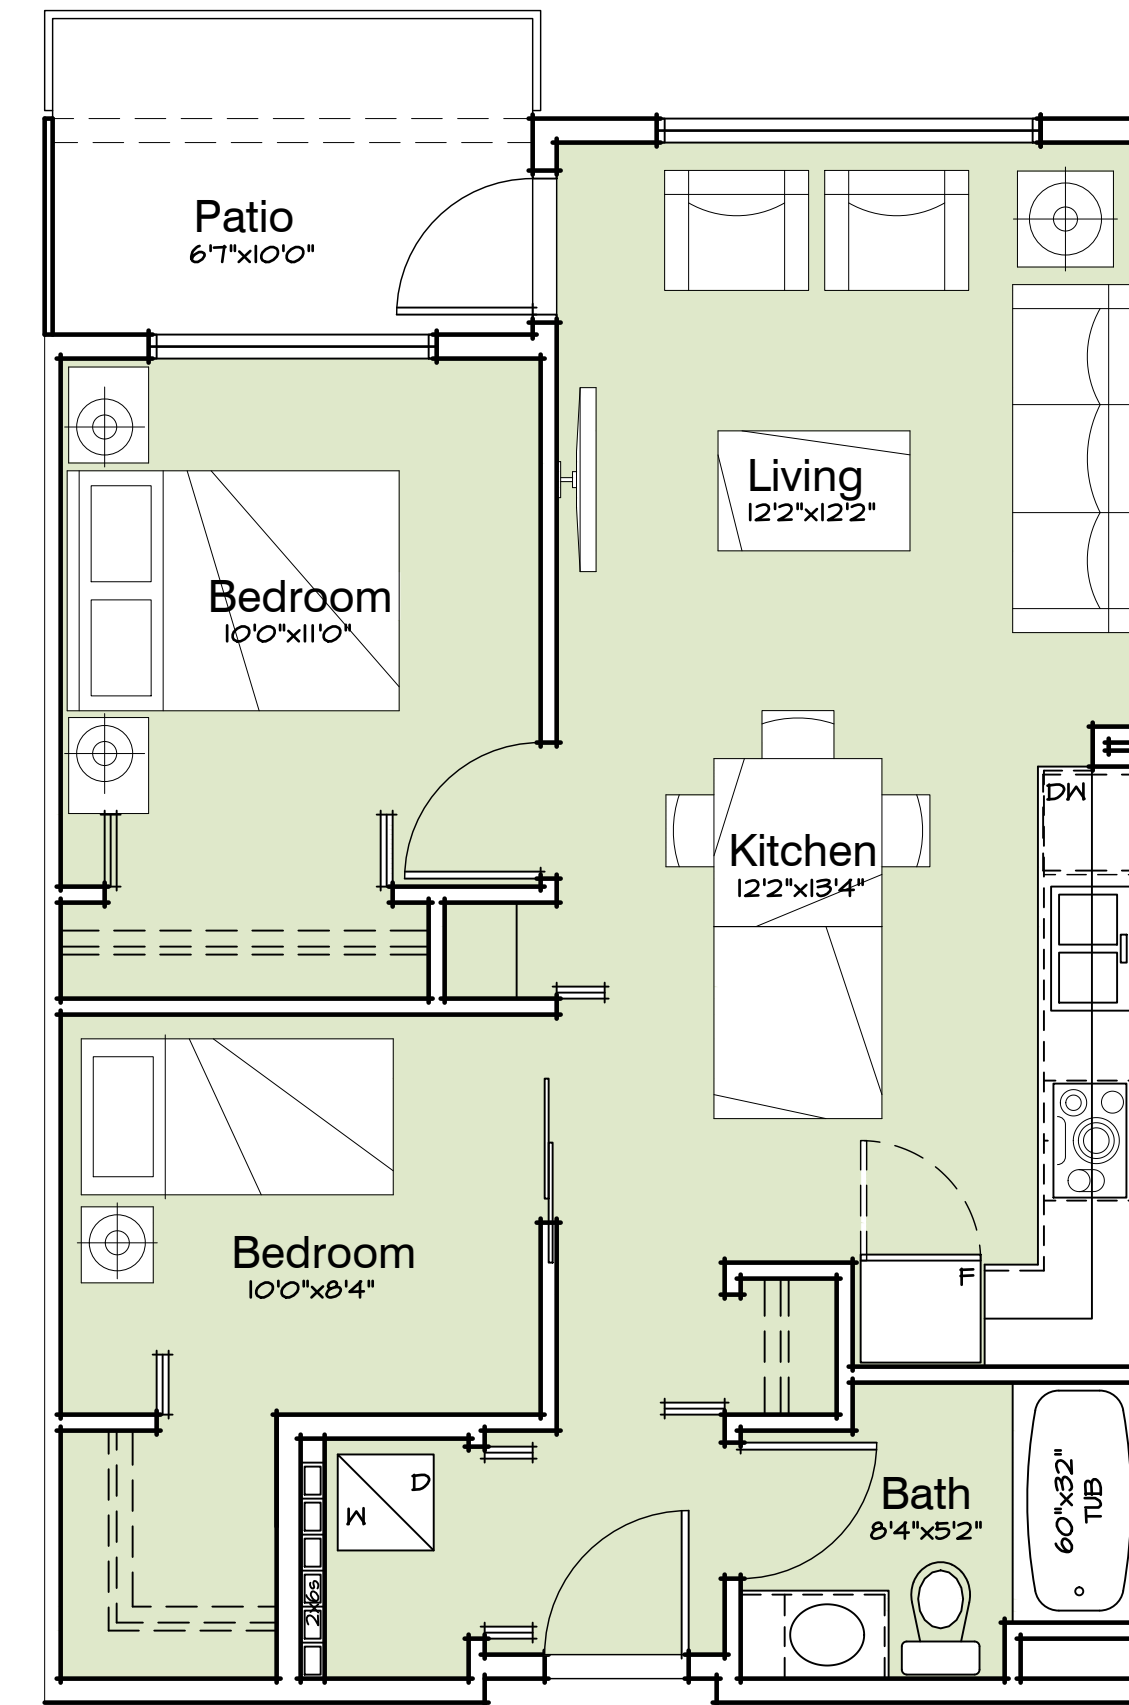


Unit Type A5 - Alternate

2 Bedroom
Area: 710 sf
17 of 82 Units

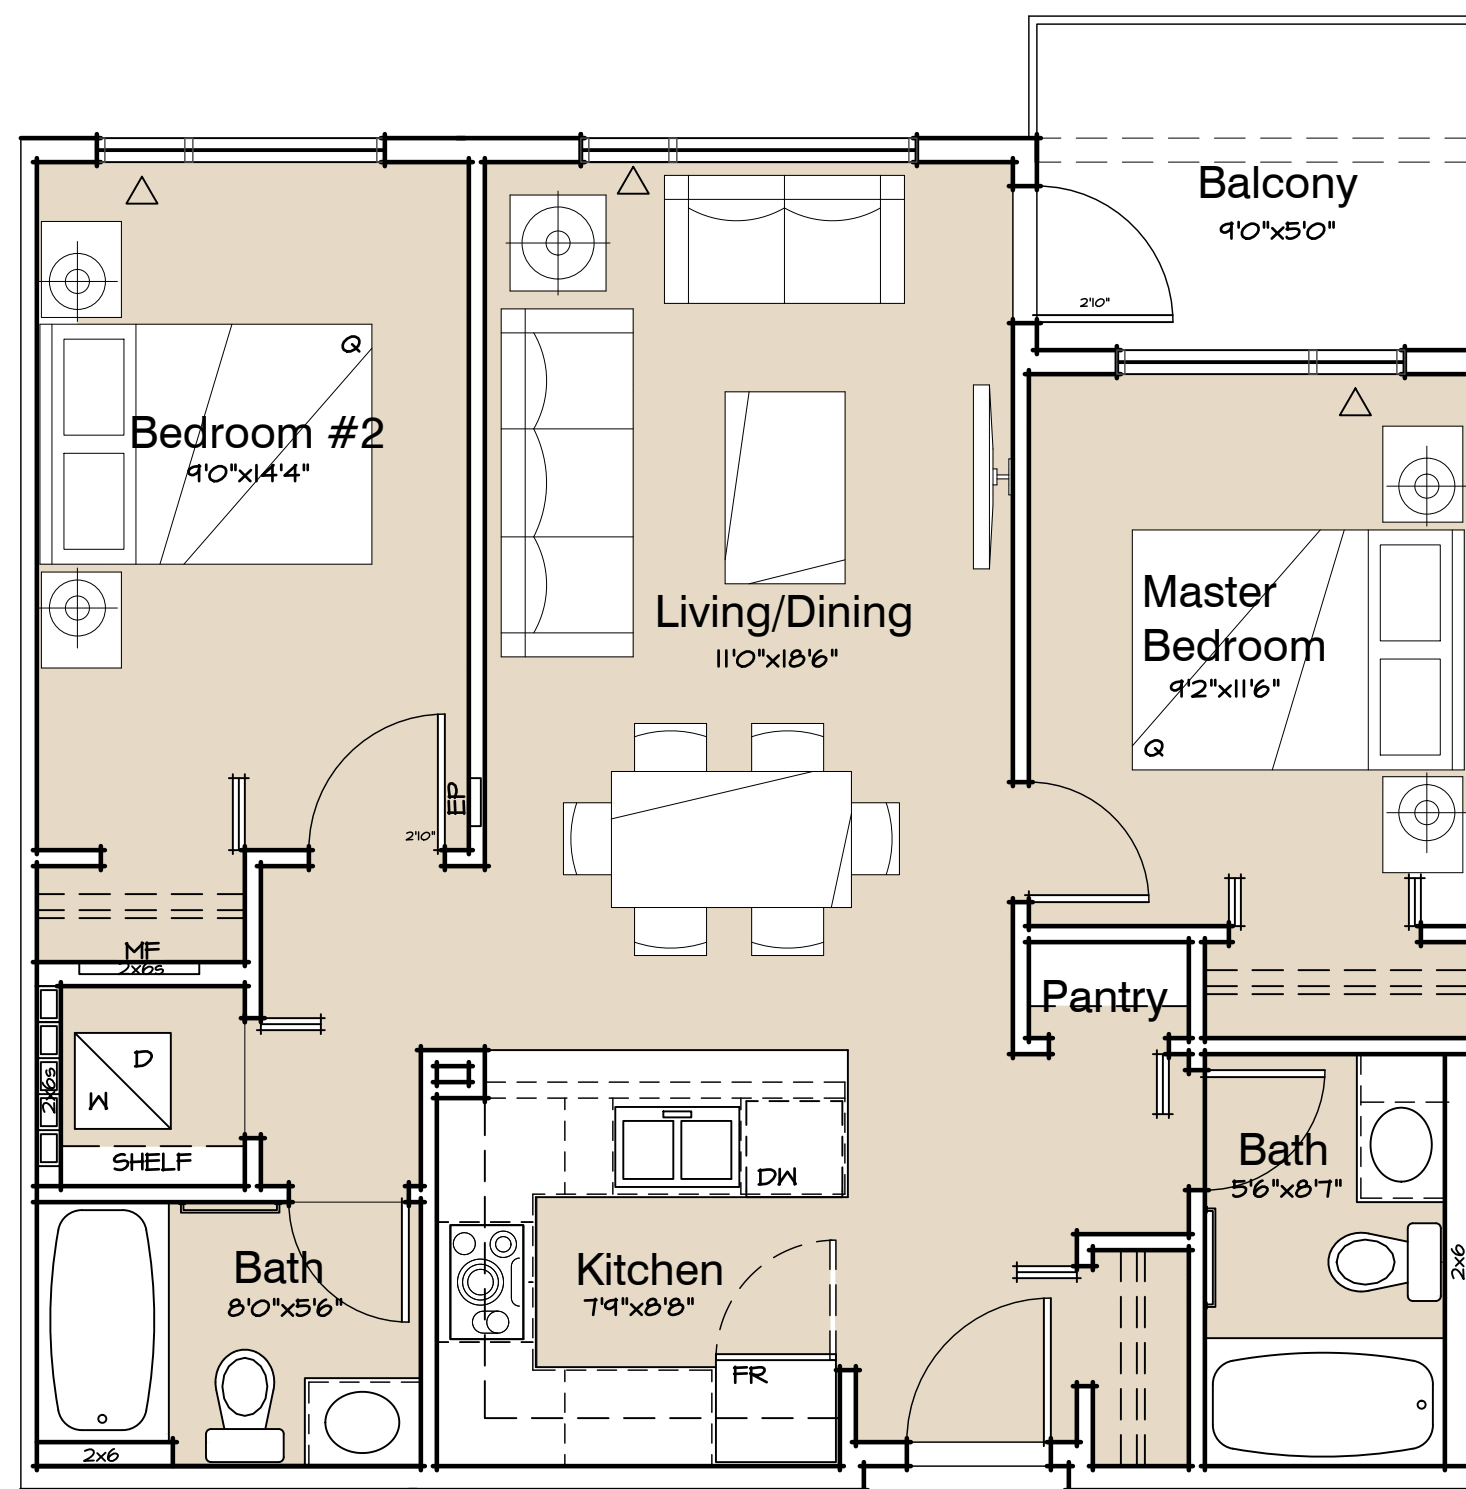


Unit Type B - Lower

2 Bedroom
Area: 808 sf
2 of 82 units

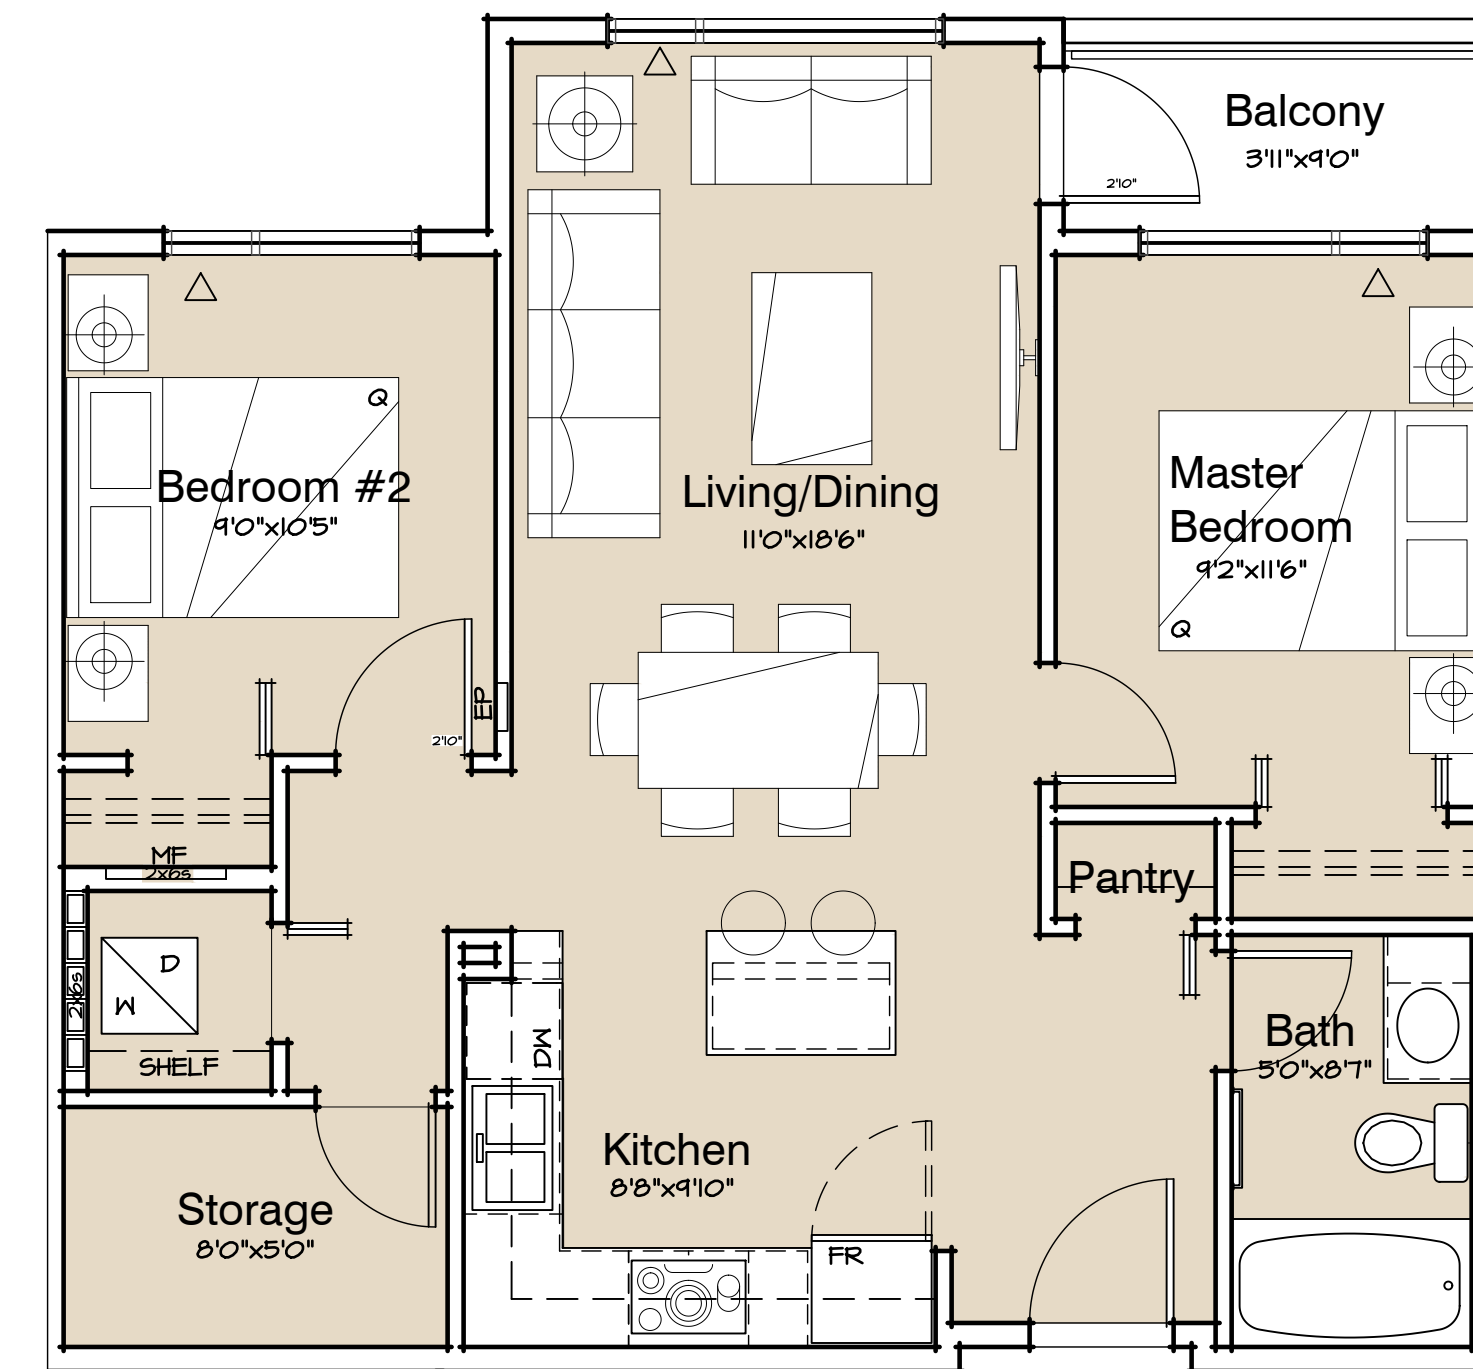

Unit Type B

2 Bedroom
Area: 767 sf
4 of 82 units

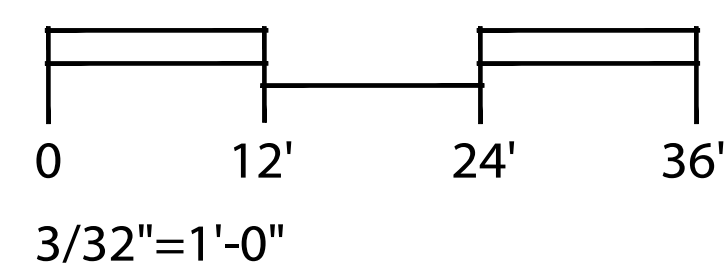

LOTS 27/29 ~ WESBROOK PLACE, UBC


BLDG B - UNIT PLANS

September 23, 2015

Sk-3.11




UBC Properties Trust

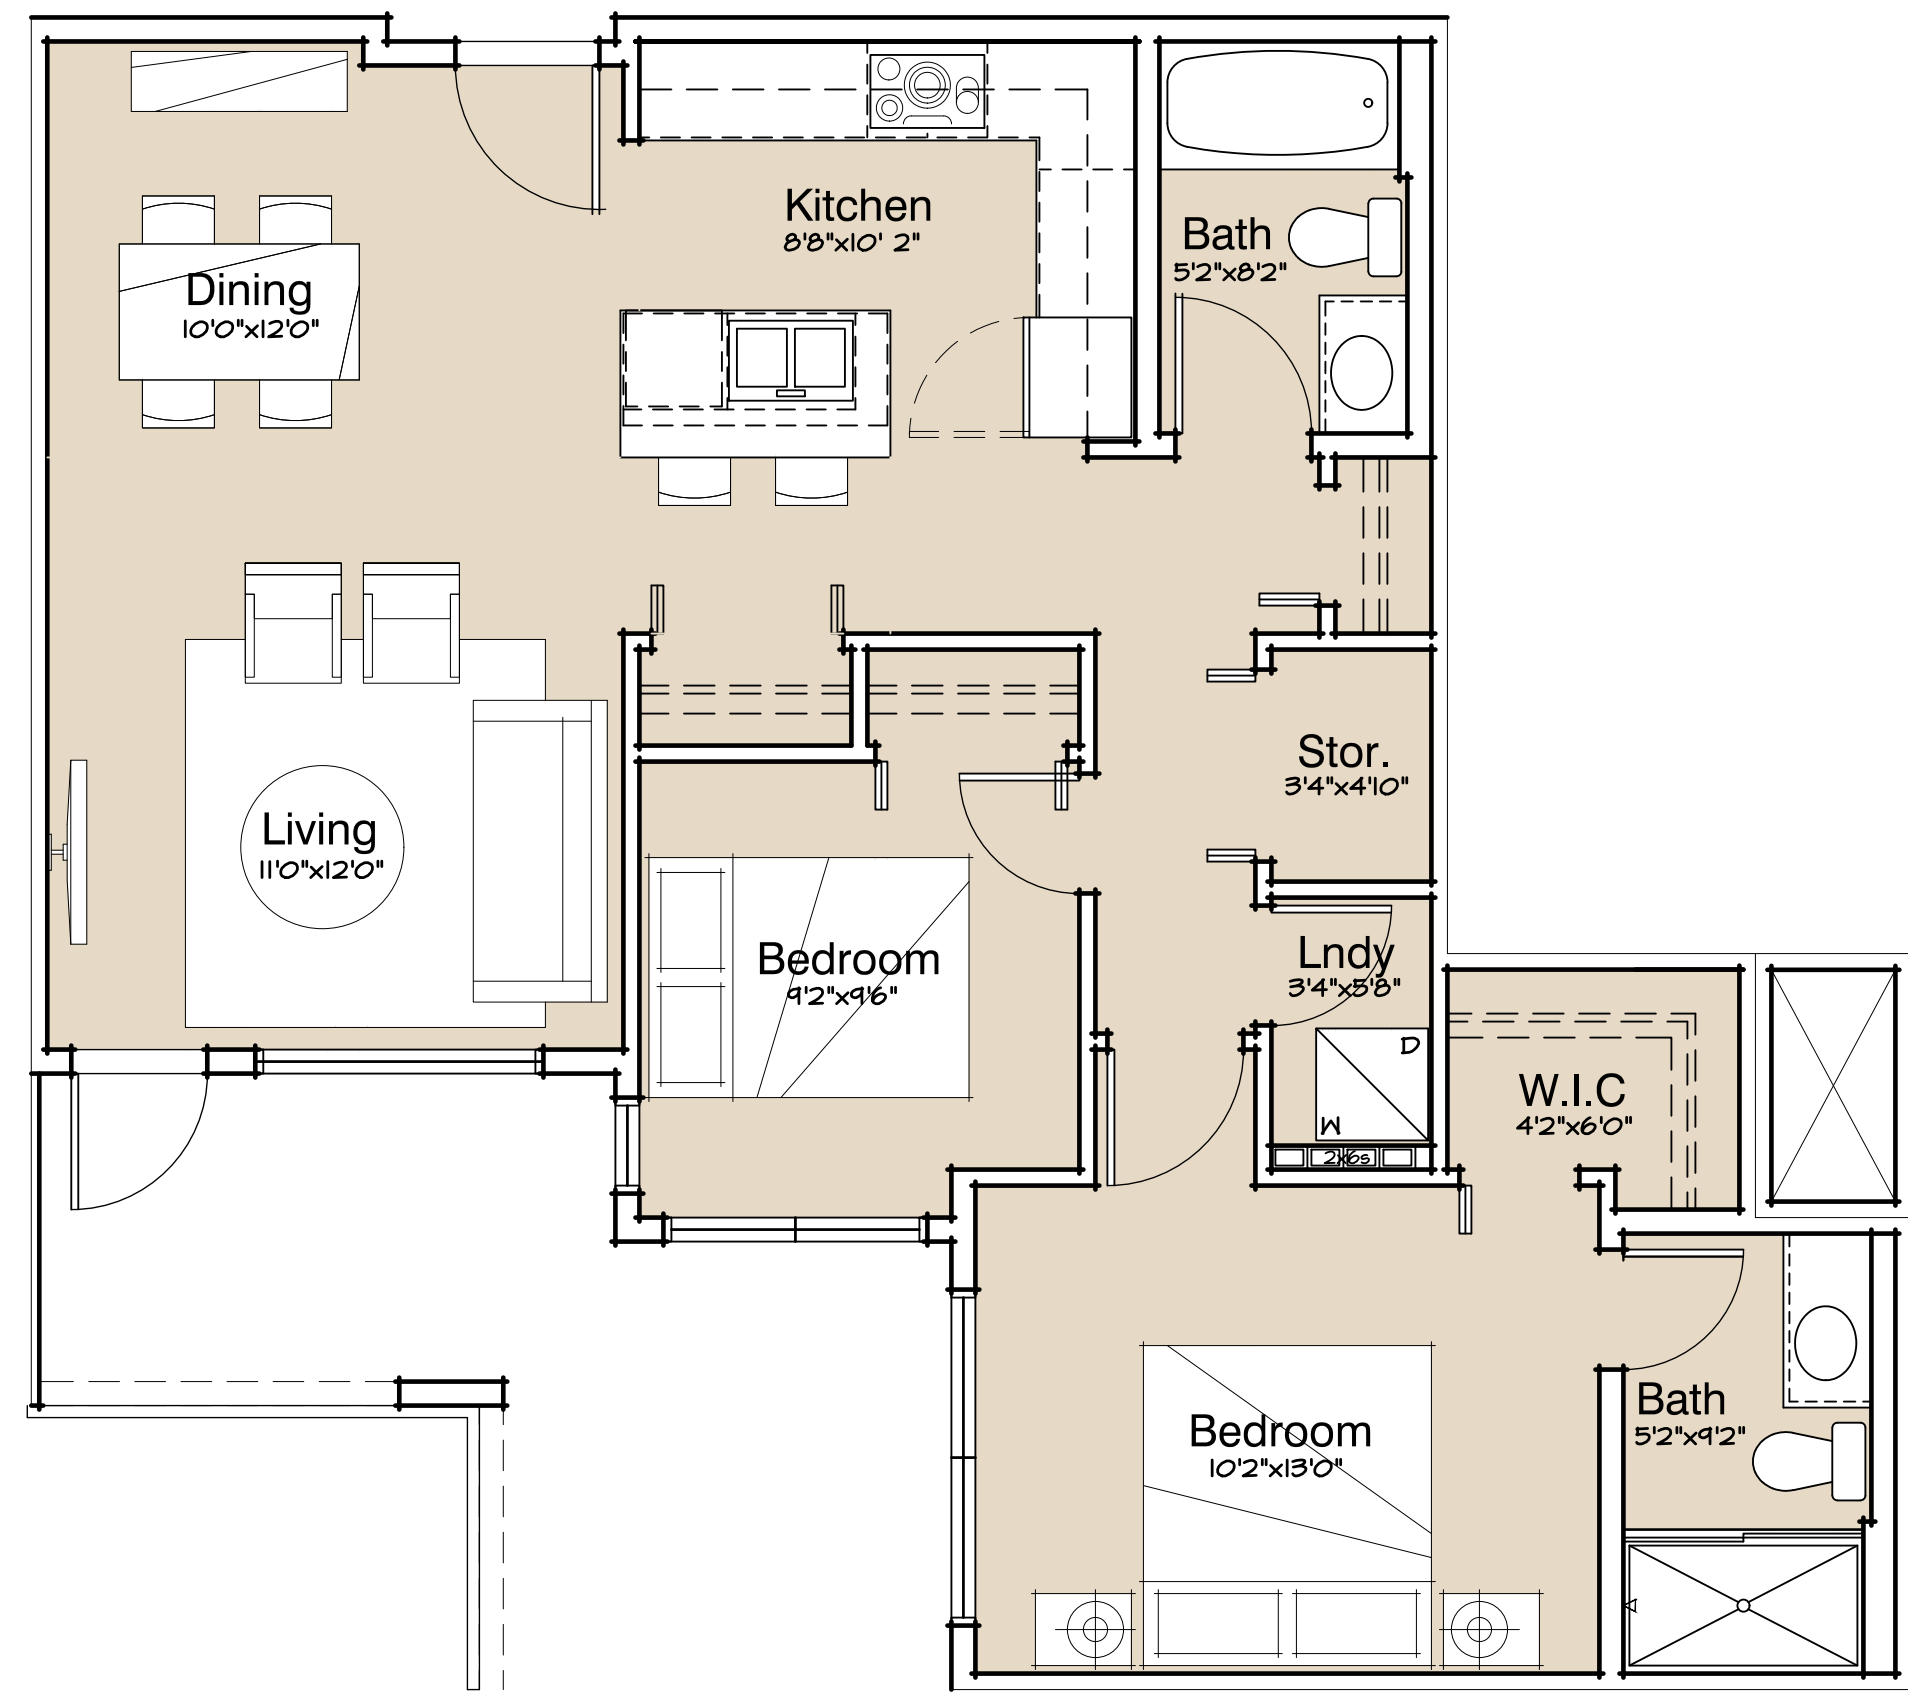


Unit Type B1

2 Bedroom
Area: 926 sf
5 of 82 units

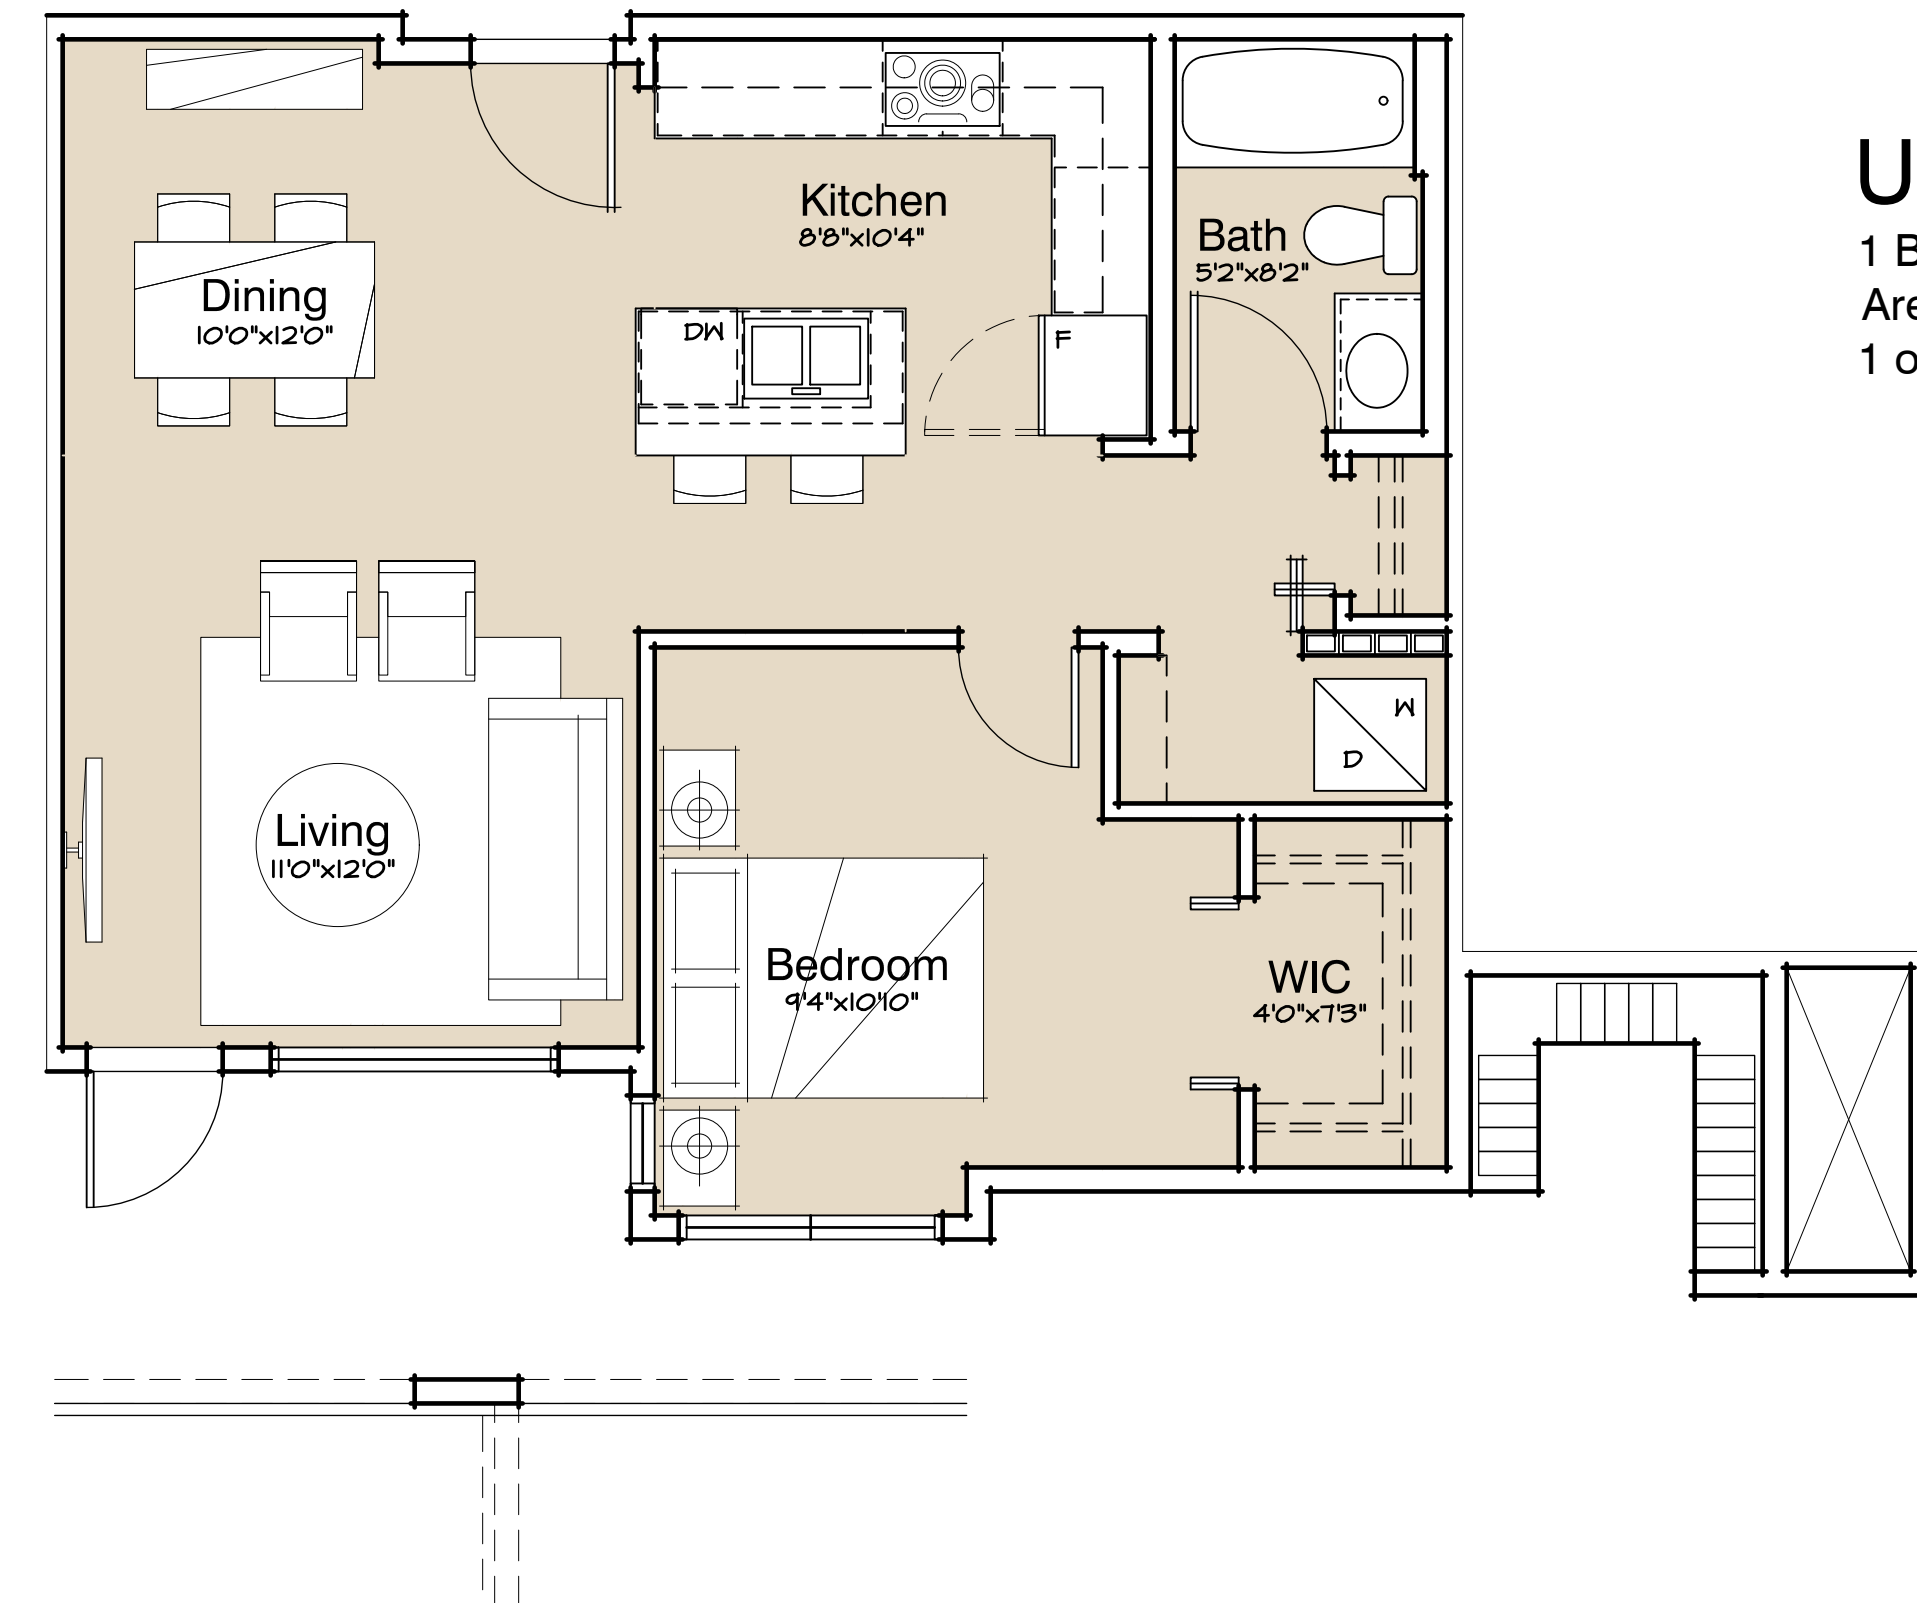


Unit Type B1a

1 Bedroom
Area: 687 sf
1 of 82 units

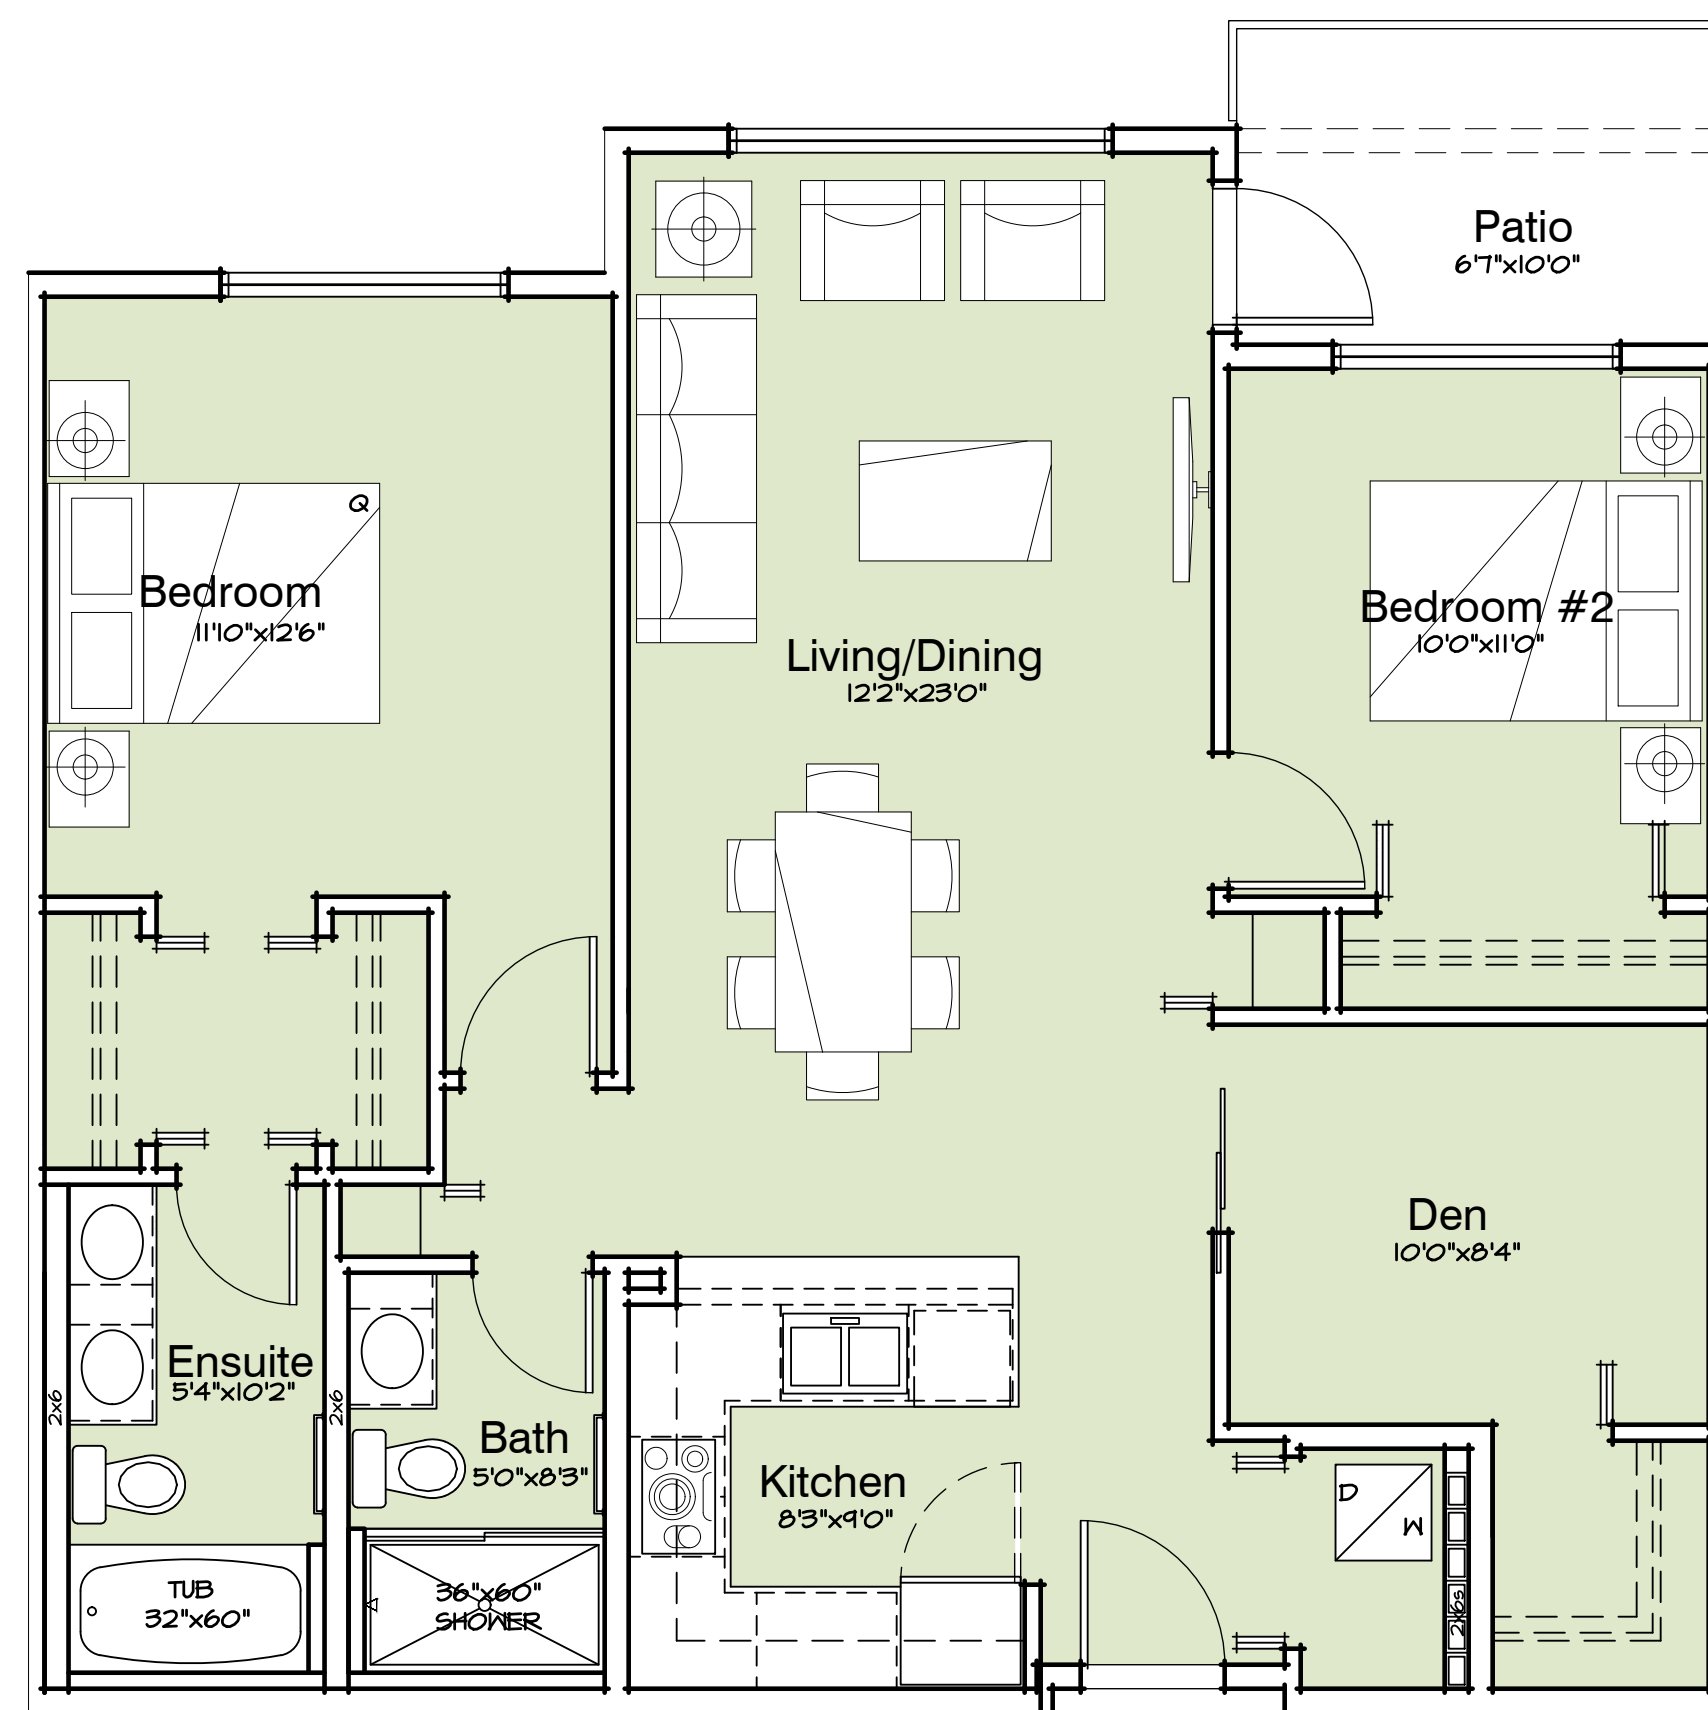


Unit Type B2

2 Bedroom + Den
Area: 1073 sf
1 of 82 units

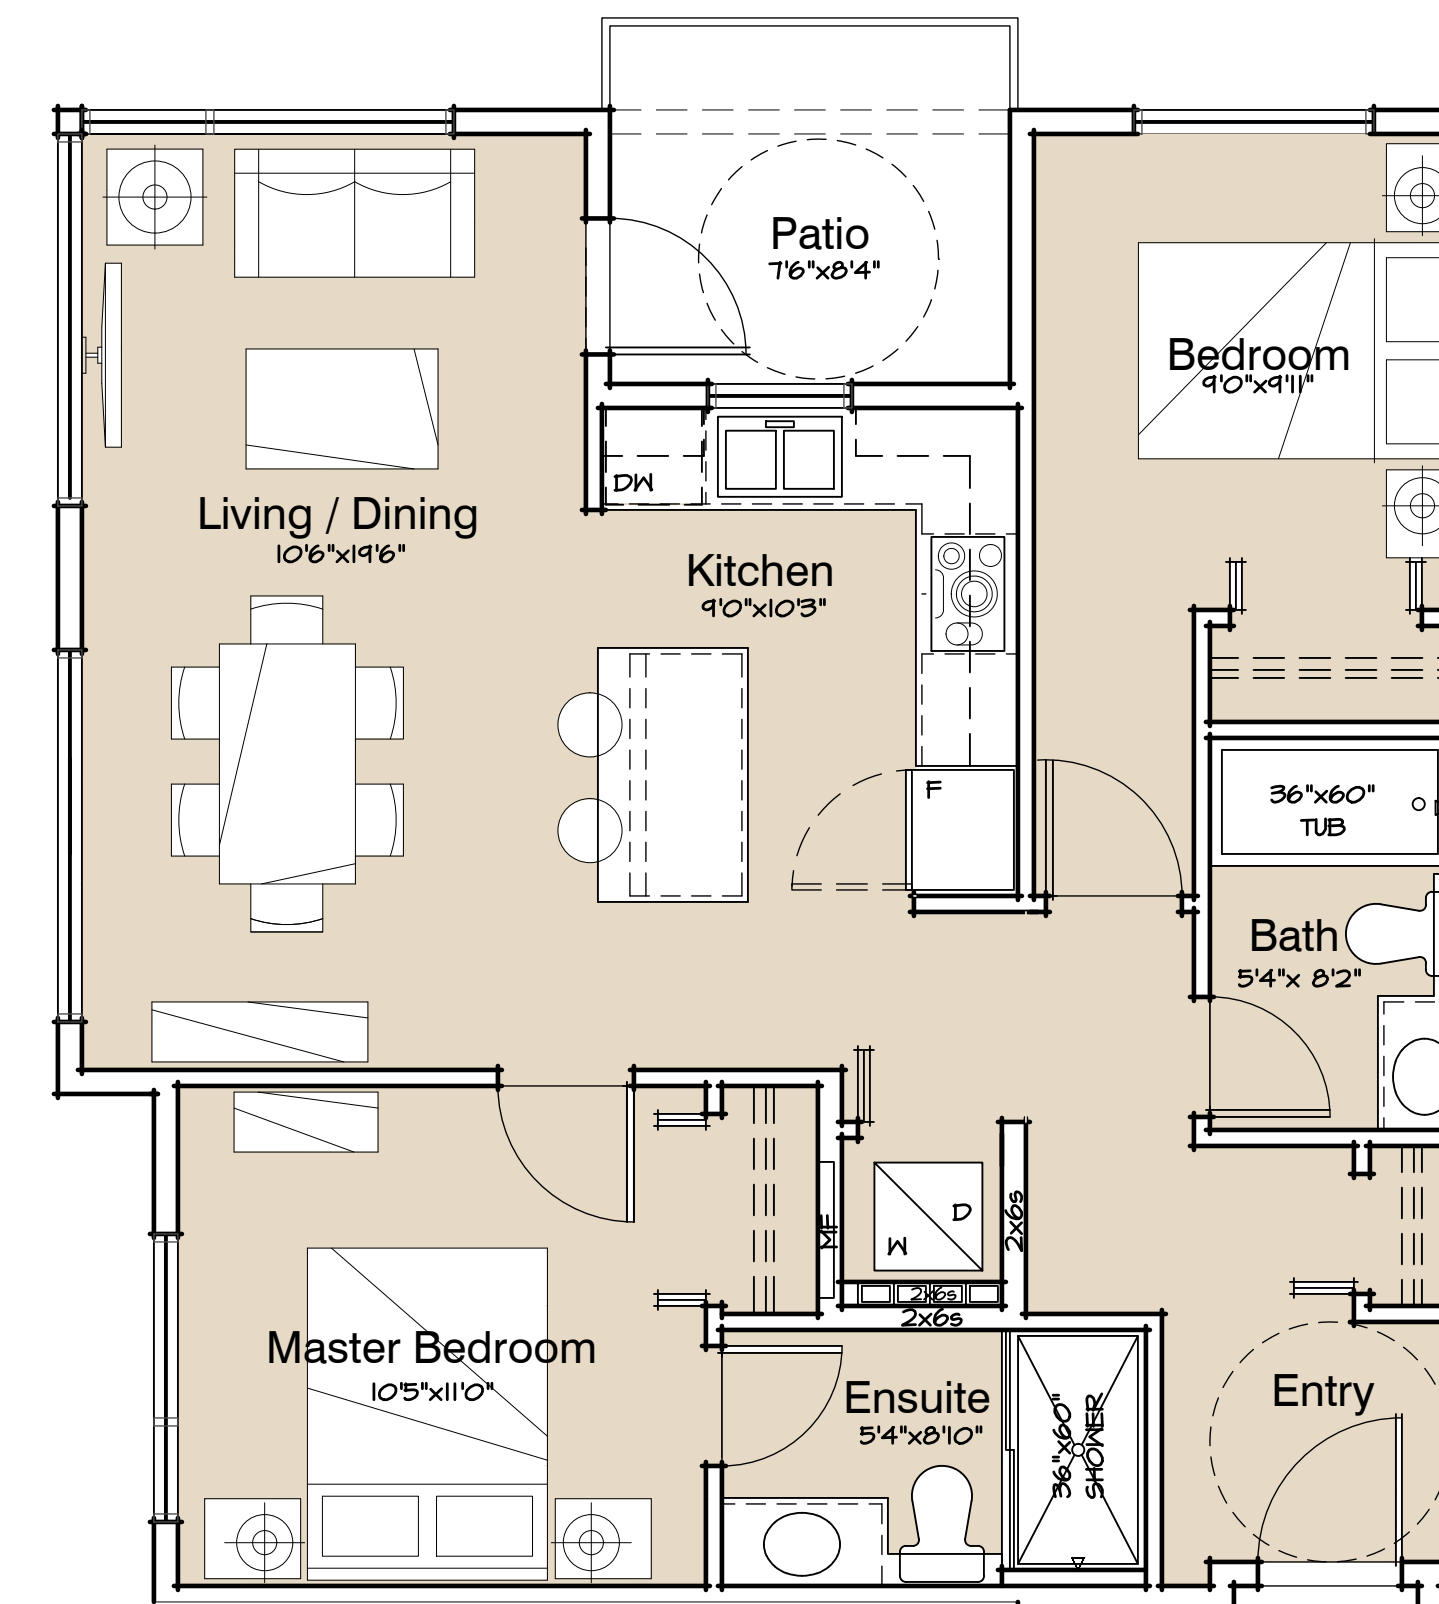

Unit Type Ca

2 Bedroom
Area: 851 sf
11 of 82 units

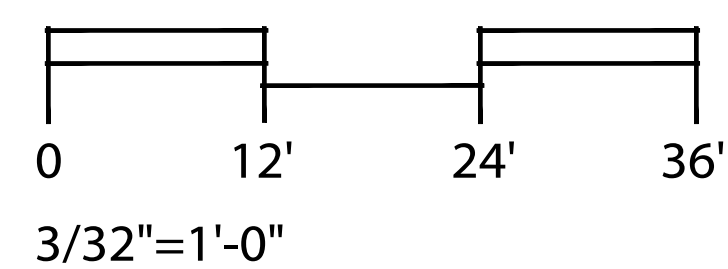

LOTS 27/29 ~ WESBROOK PLACE, UBC


BLDG B - UNIT PLANS

September 23, 2015

Sk-3.12




UBC Properties Trust

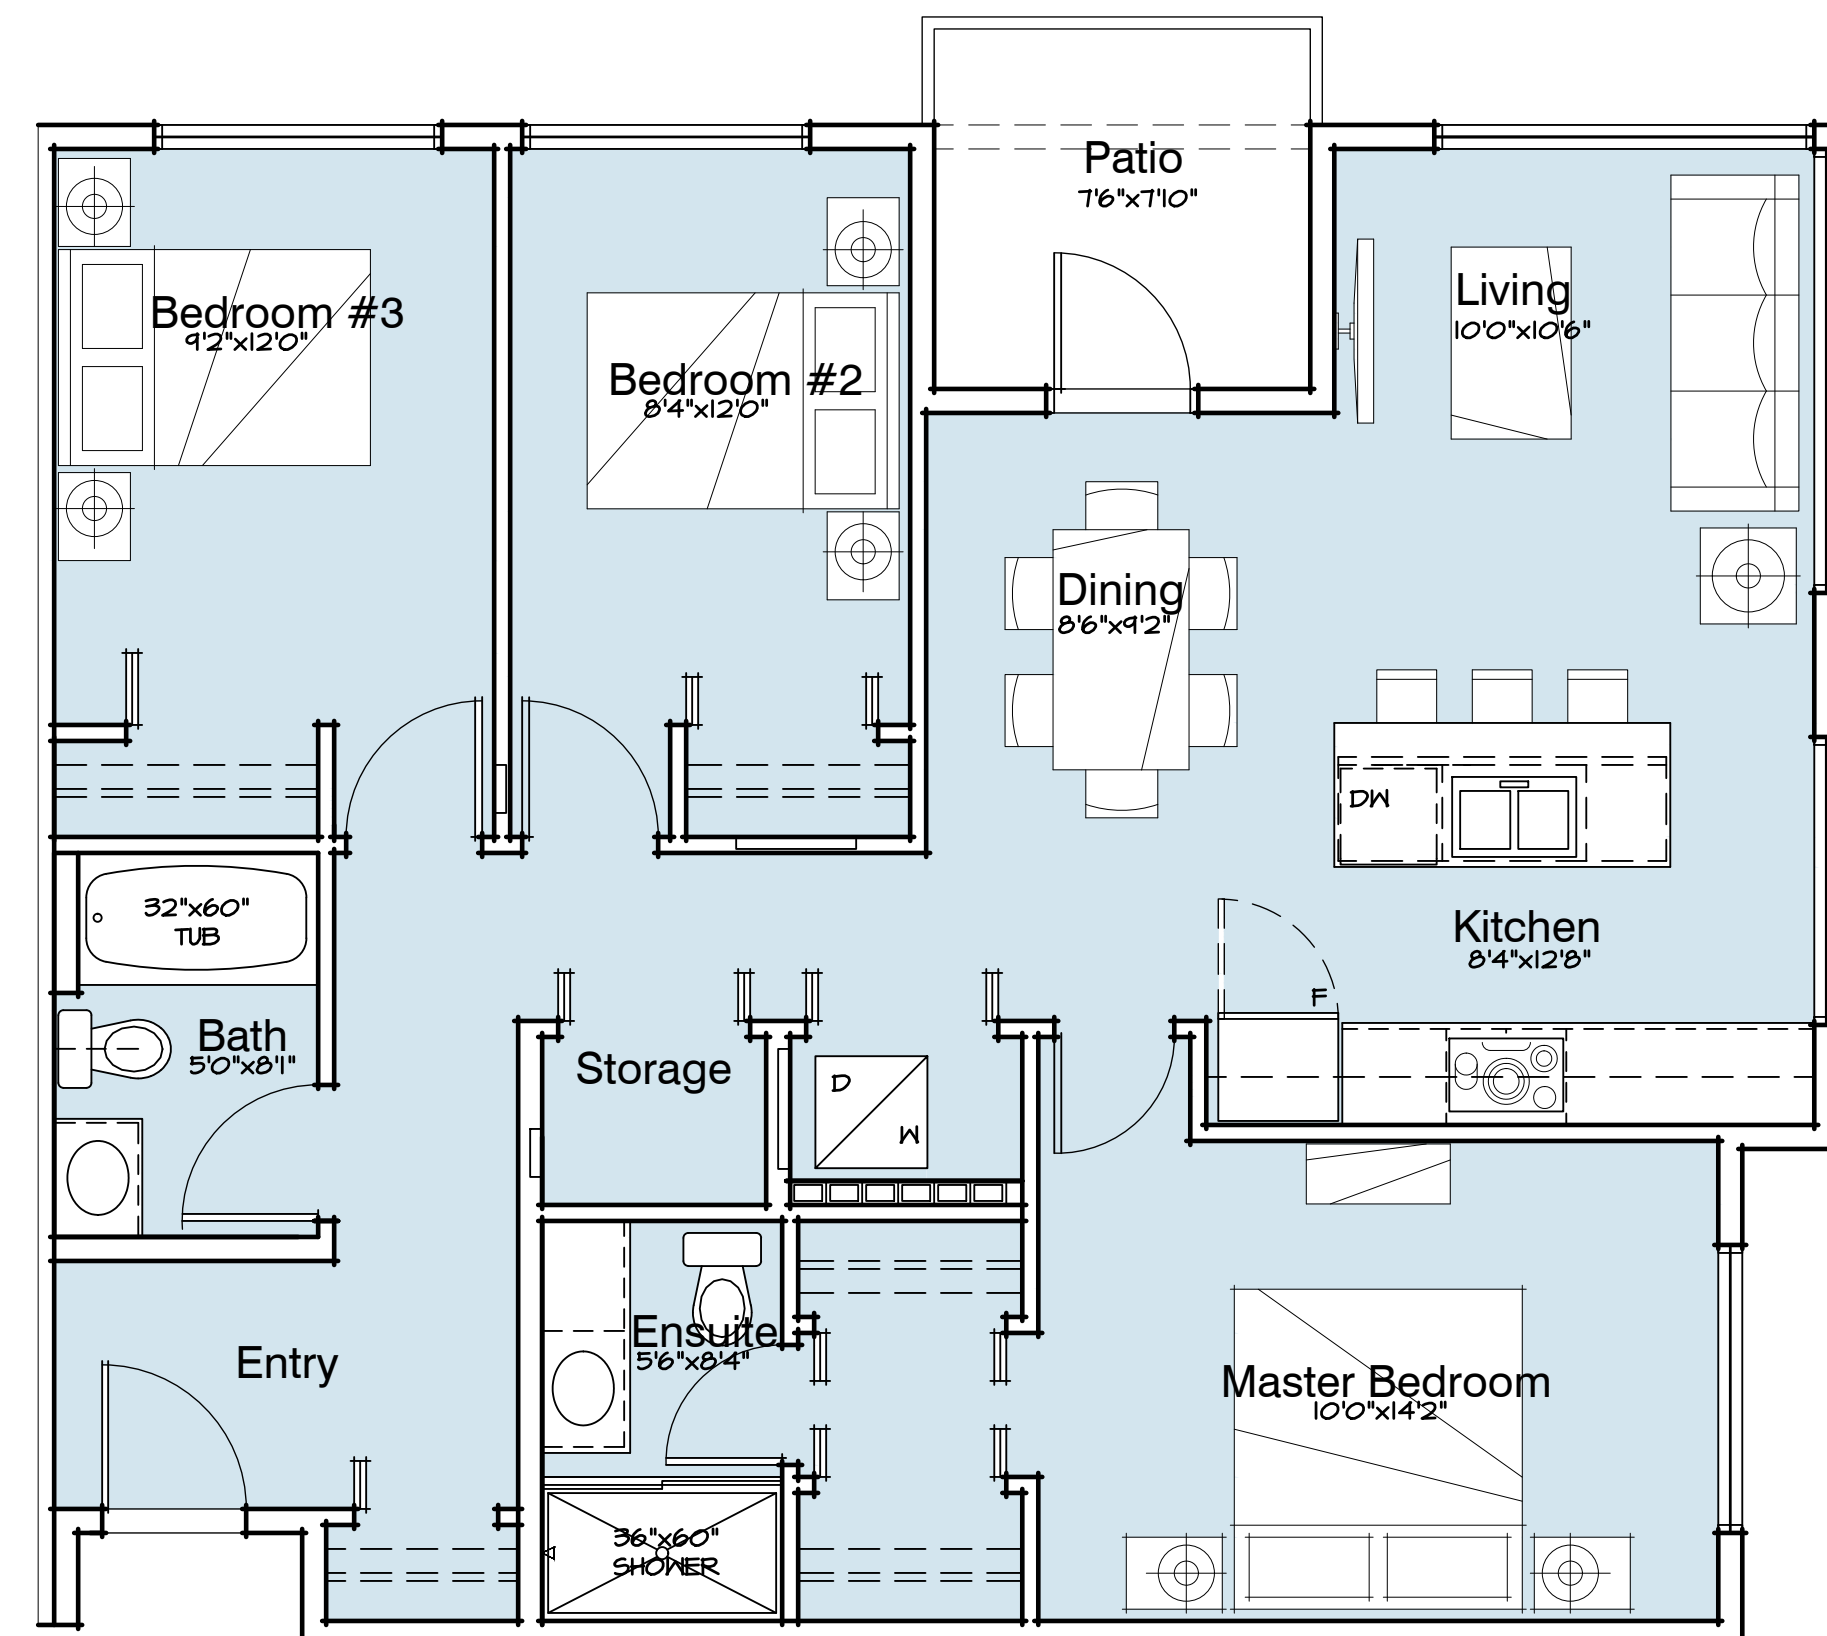


Unit Type C1a1

3 Bedroom
Area: 1104 sf
6 of 82 units

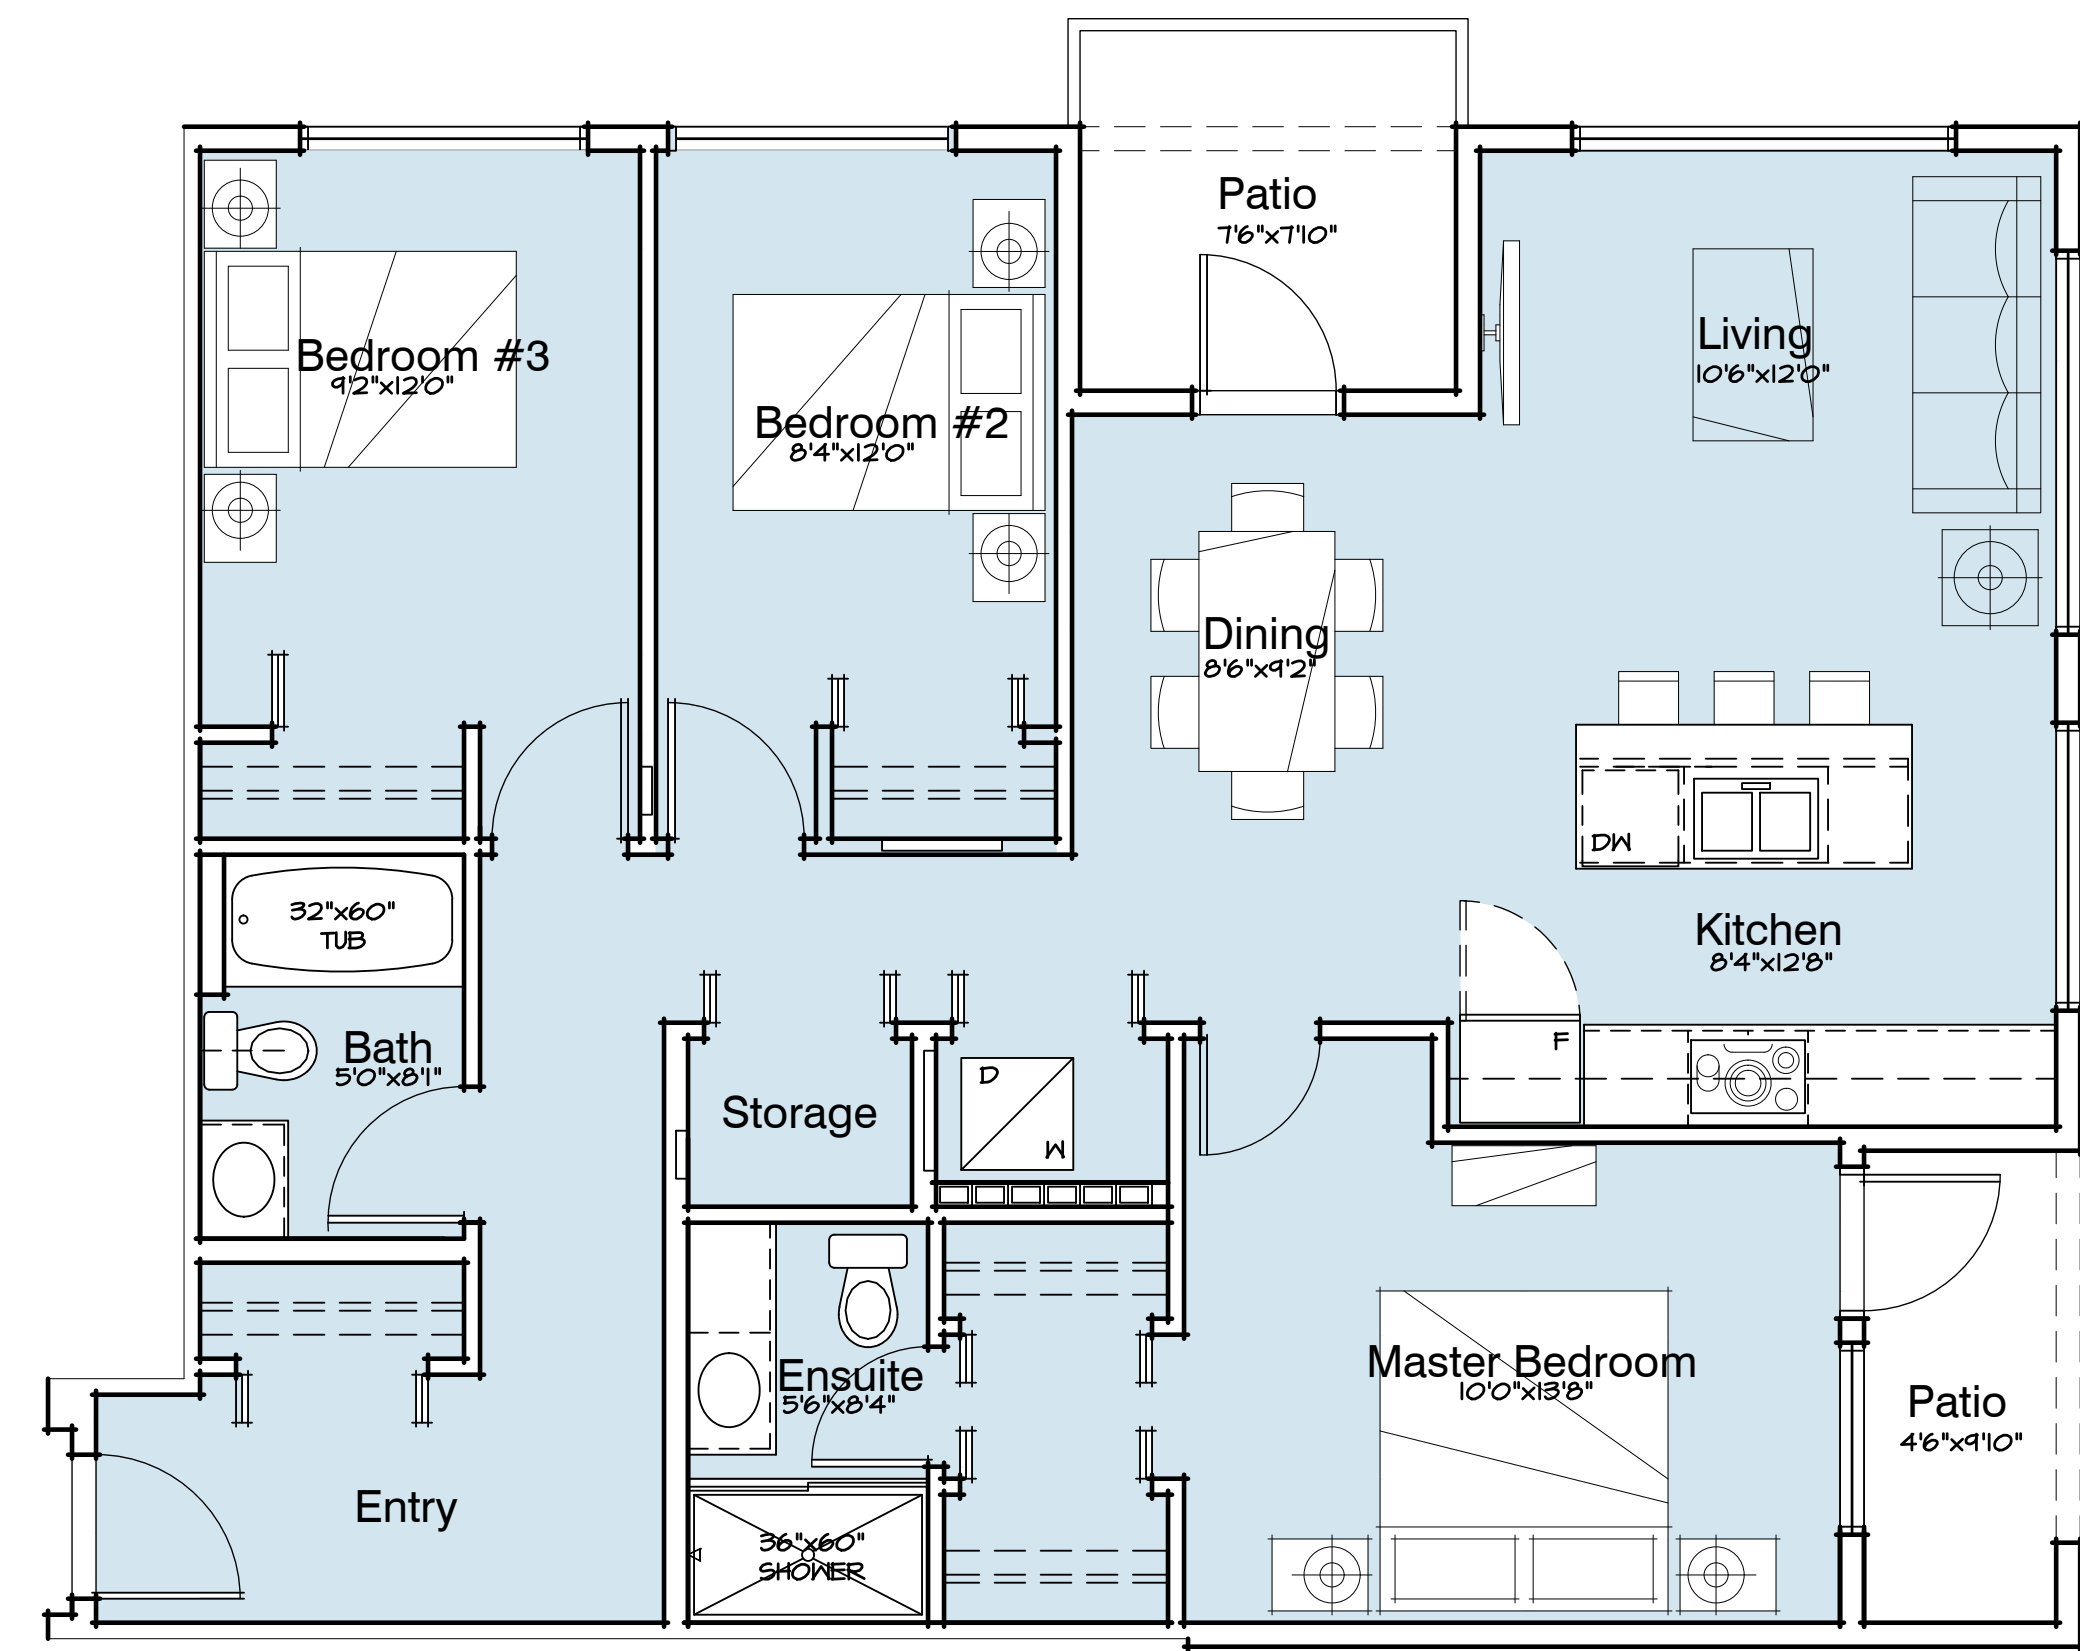


Unit Type C1e

3 Bedroom
Area: 1167 sf
6 of 82 units

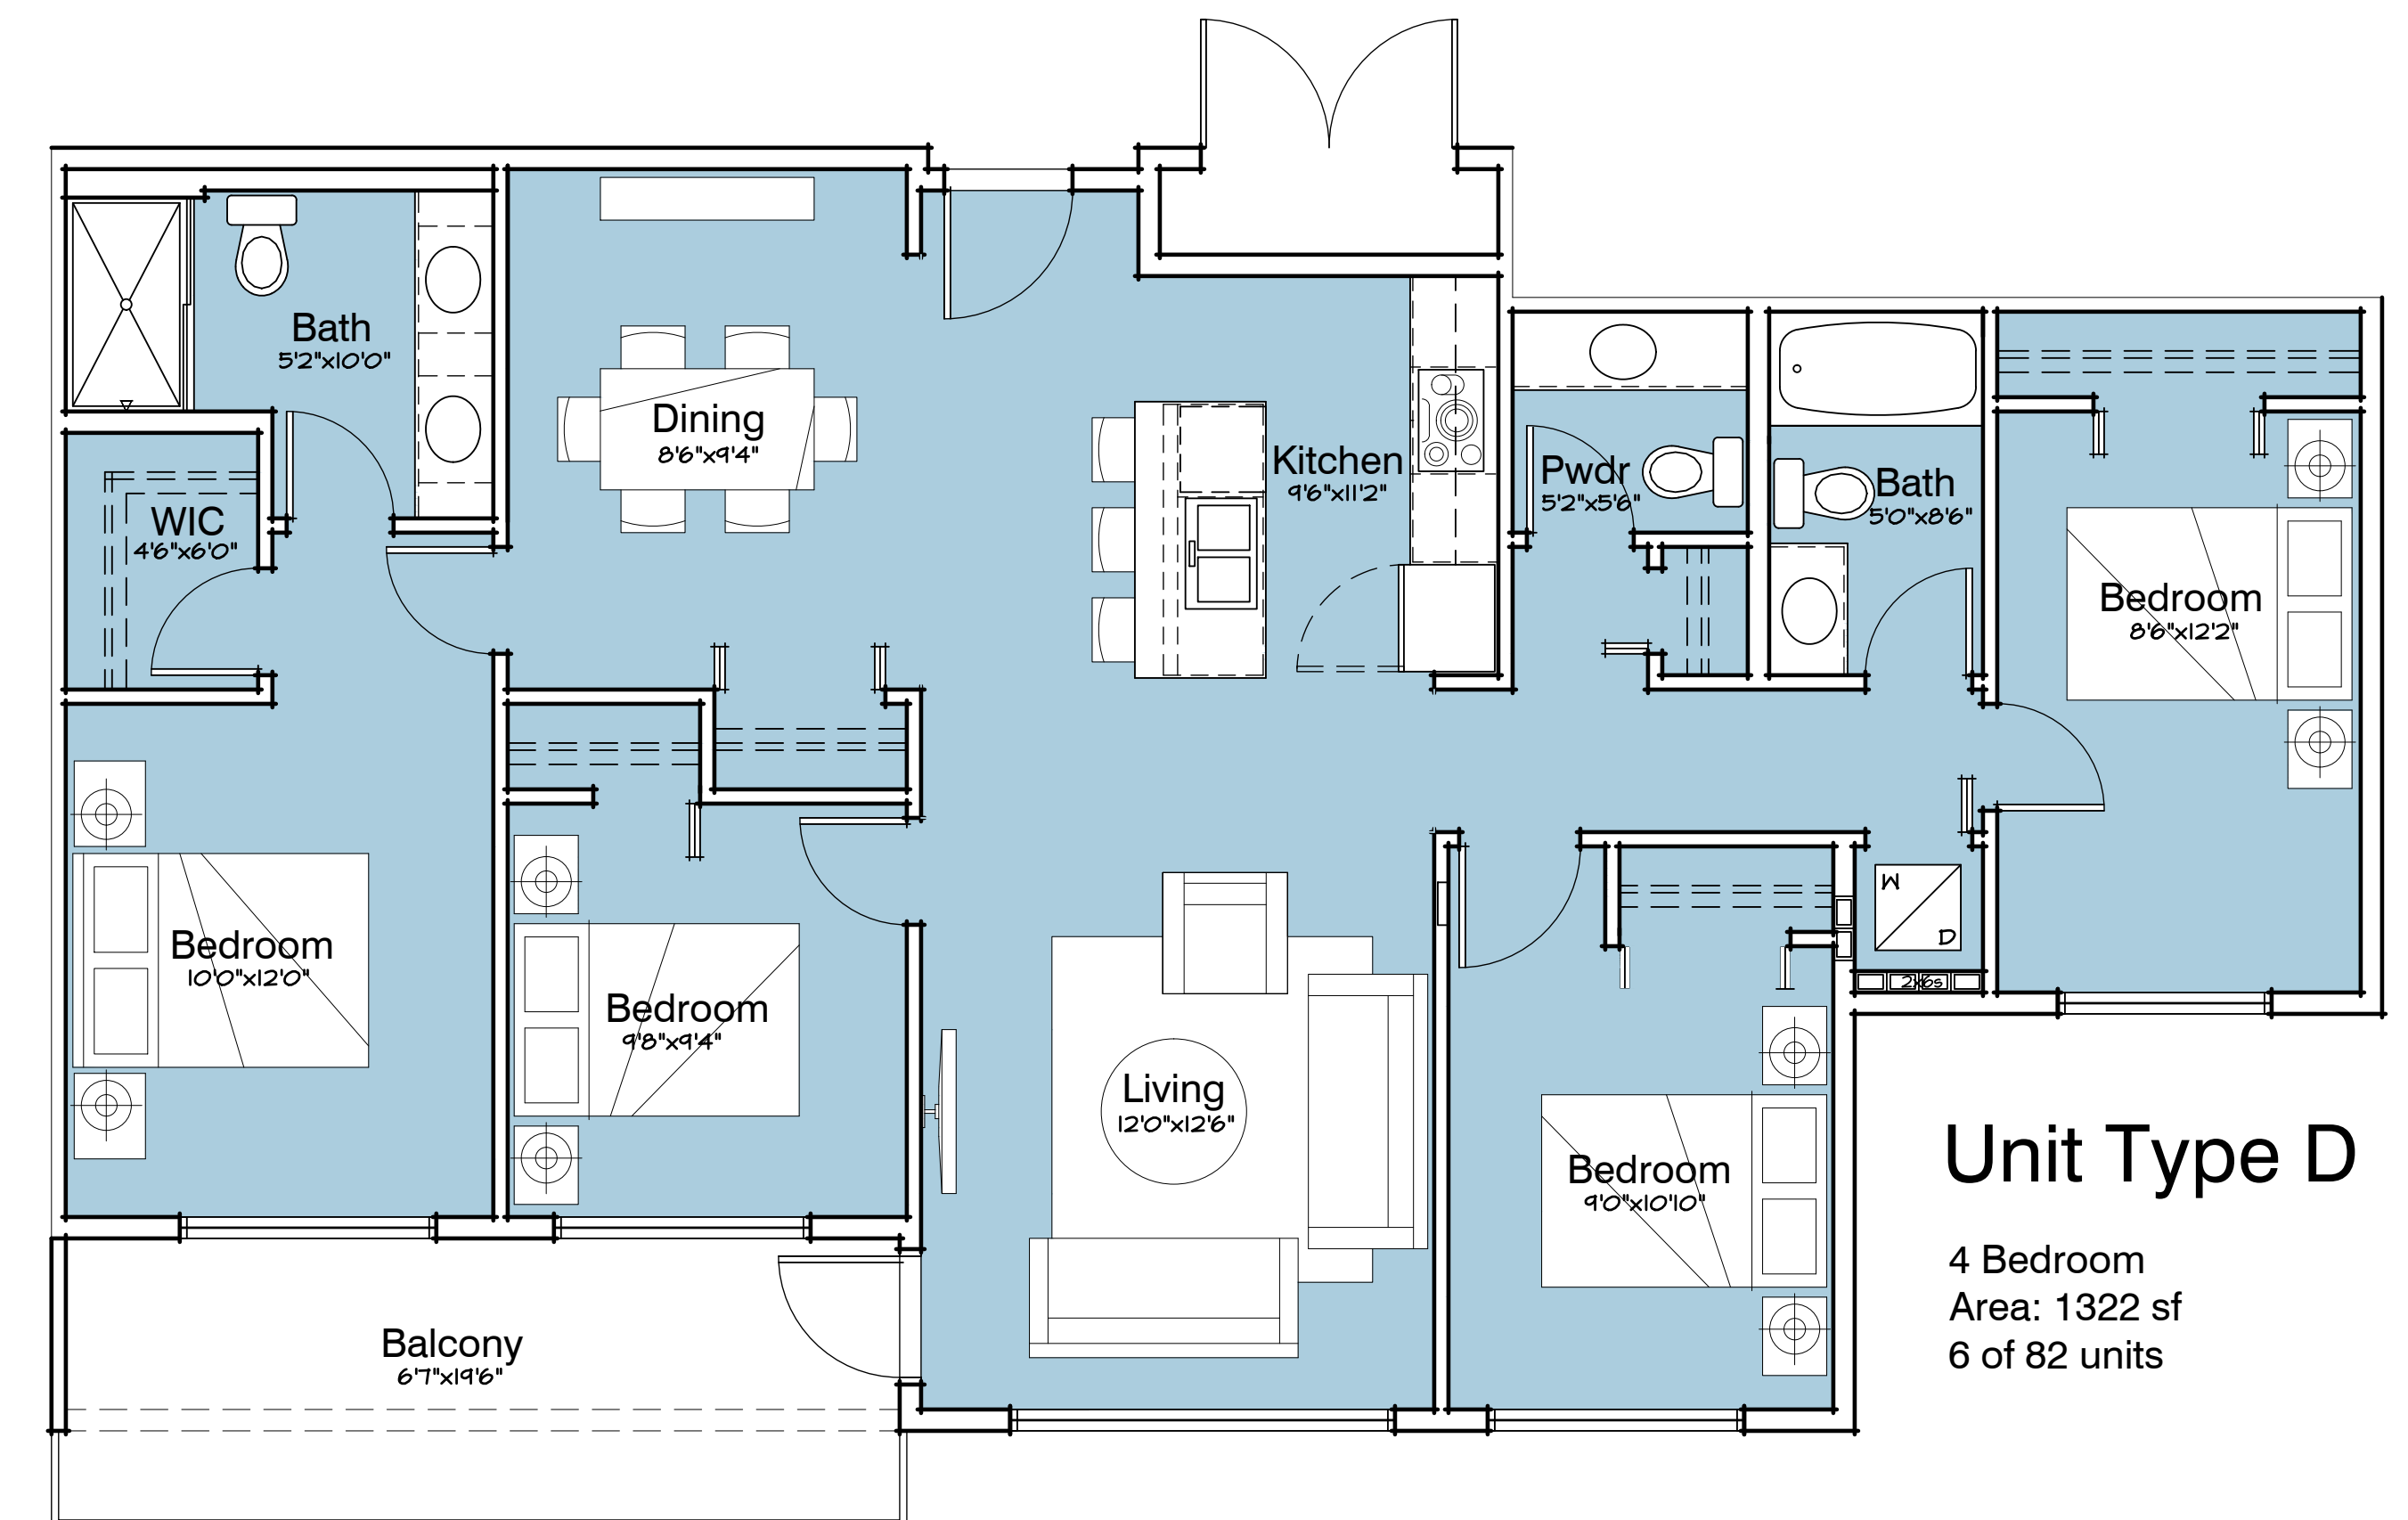

Unit Type D

4 Bedroom
Area: 1322 sf
6 of 82 units

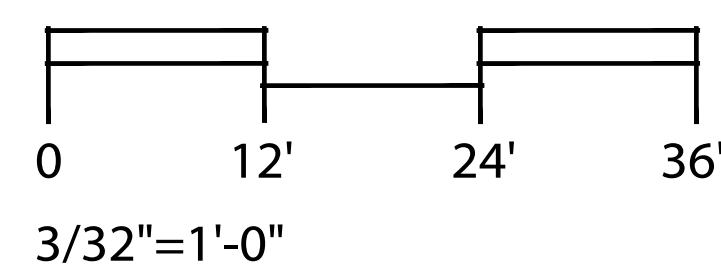


LOTS 27/29 ~ WESBROOK PLACE, UBC

BLDG B - UNIT PLANS

September 23, 2015

Sk-3.13

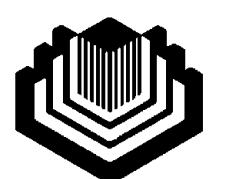

UBC Properties Trust