



PLANS - LEVEL 3

AUDP SUBMISSION
 MIXED USE BUILDING - LOT E - SOUTH CAMPUS
 May 7, 2015

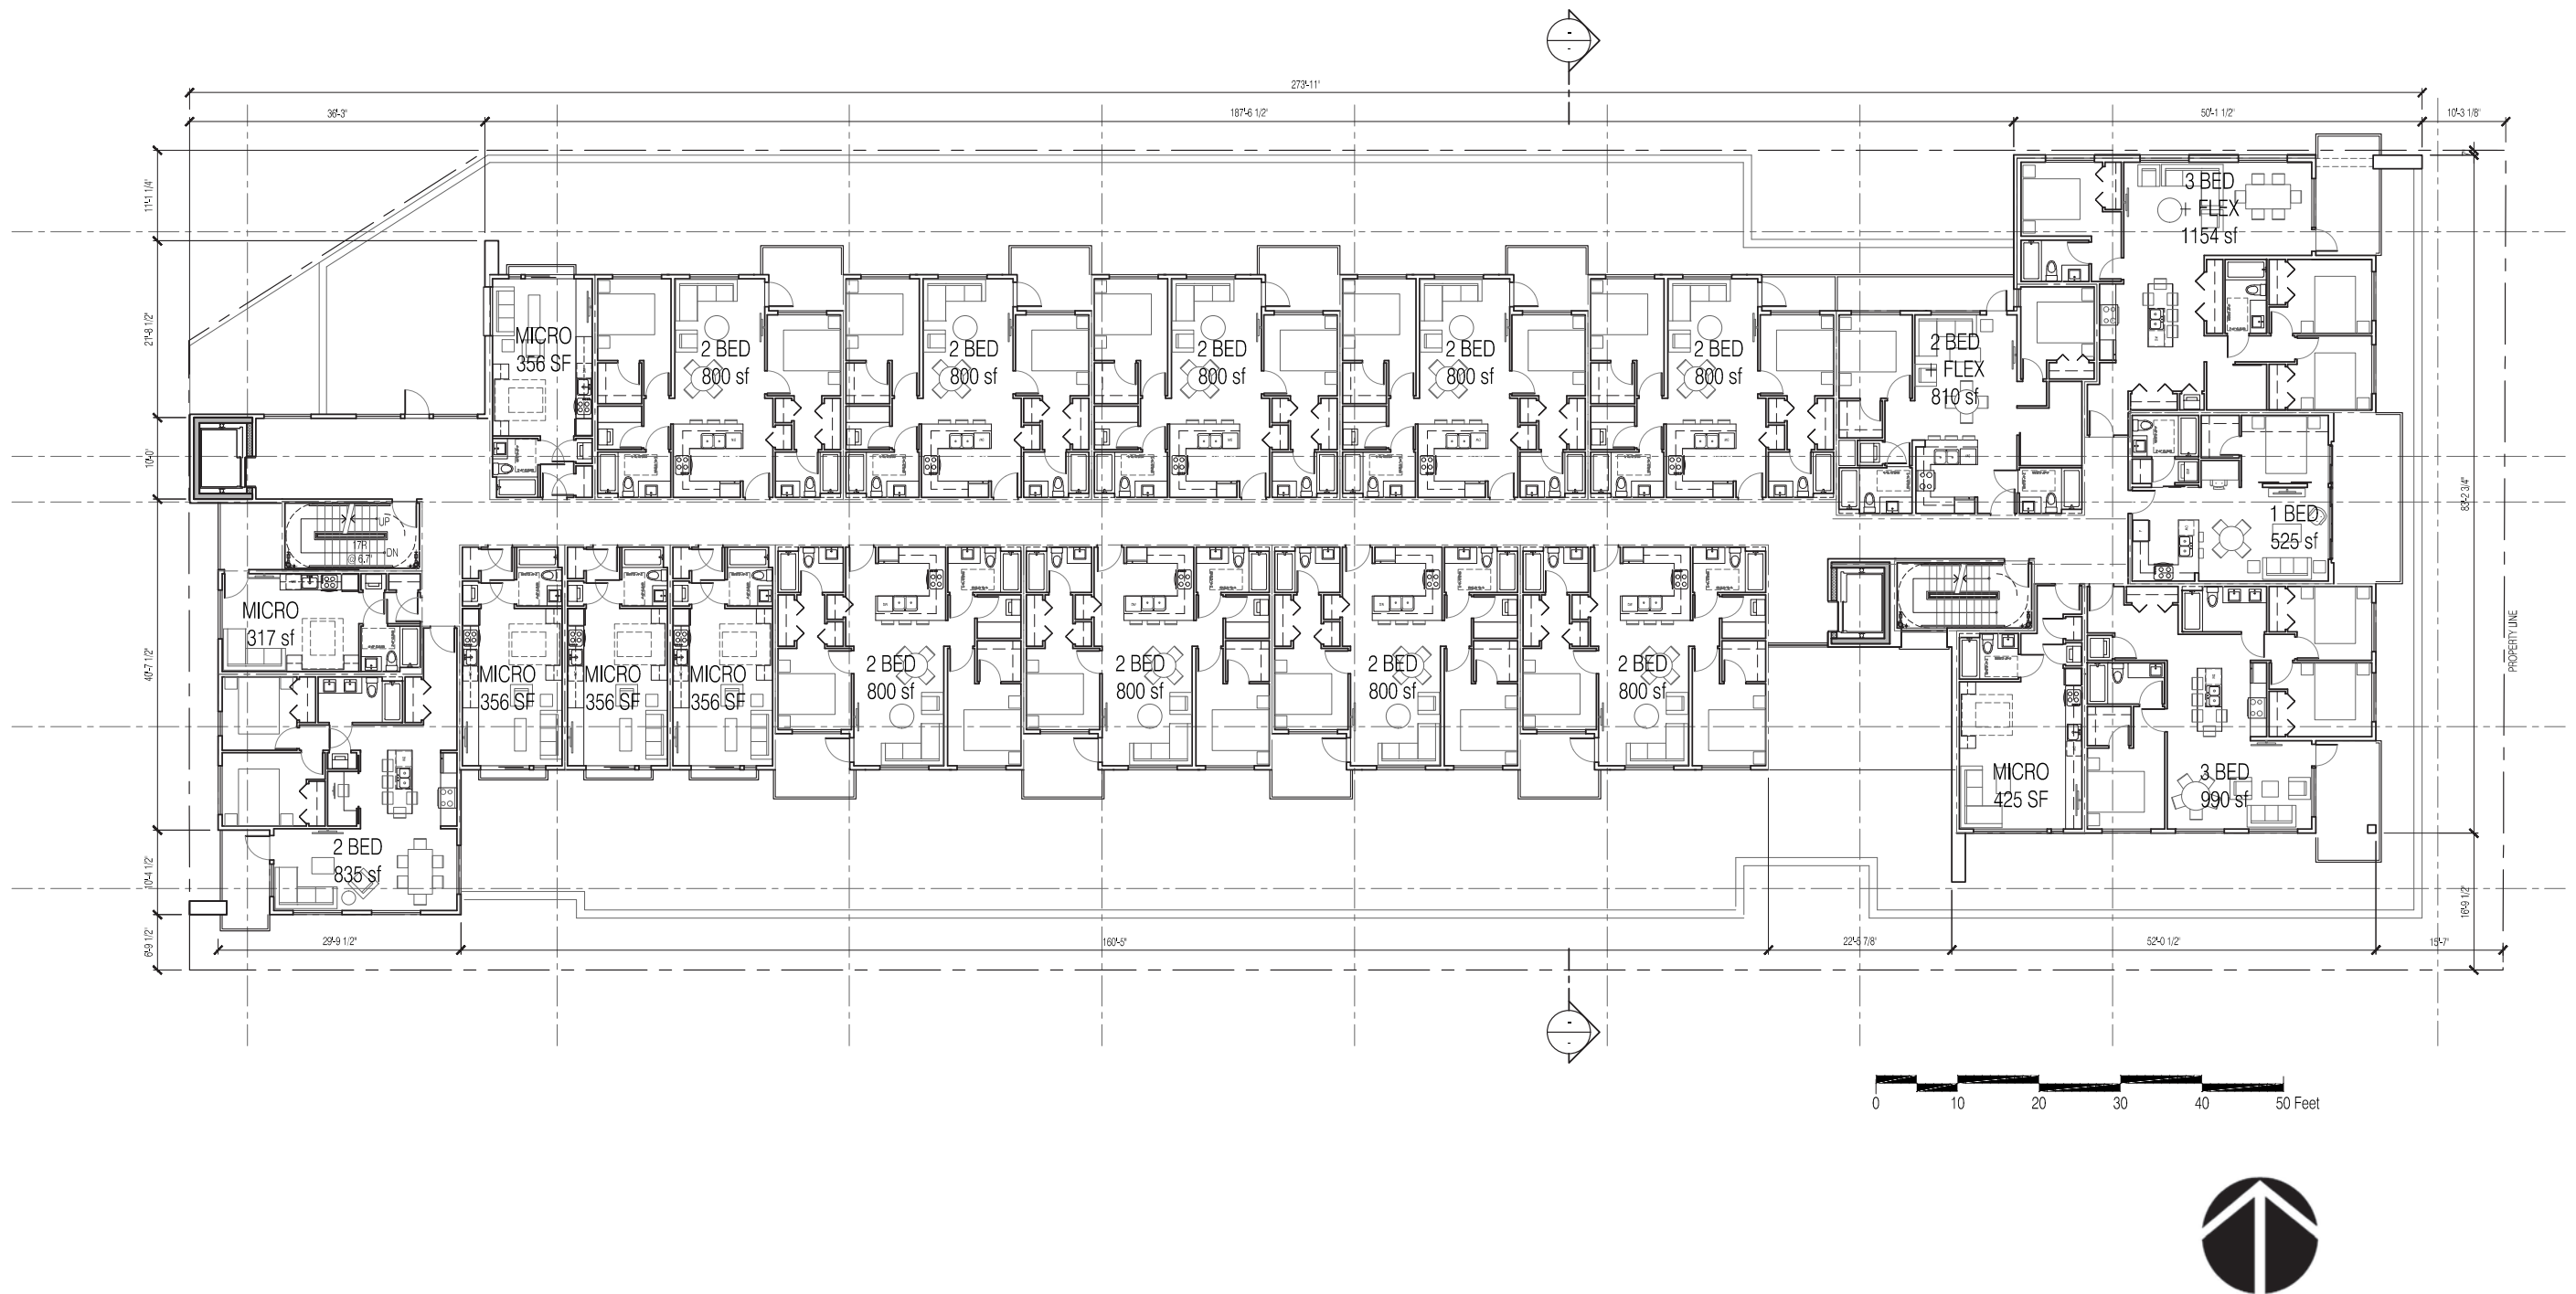


PLANS - LEVELS 4-5

AUDP SUBMISSION
 MIXED USE BUILDING - LOT E - SOUTH CAMPUS
 May 7, 2015

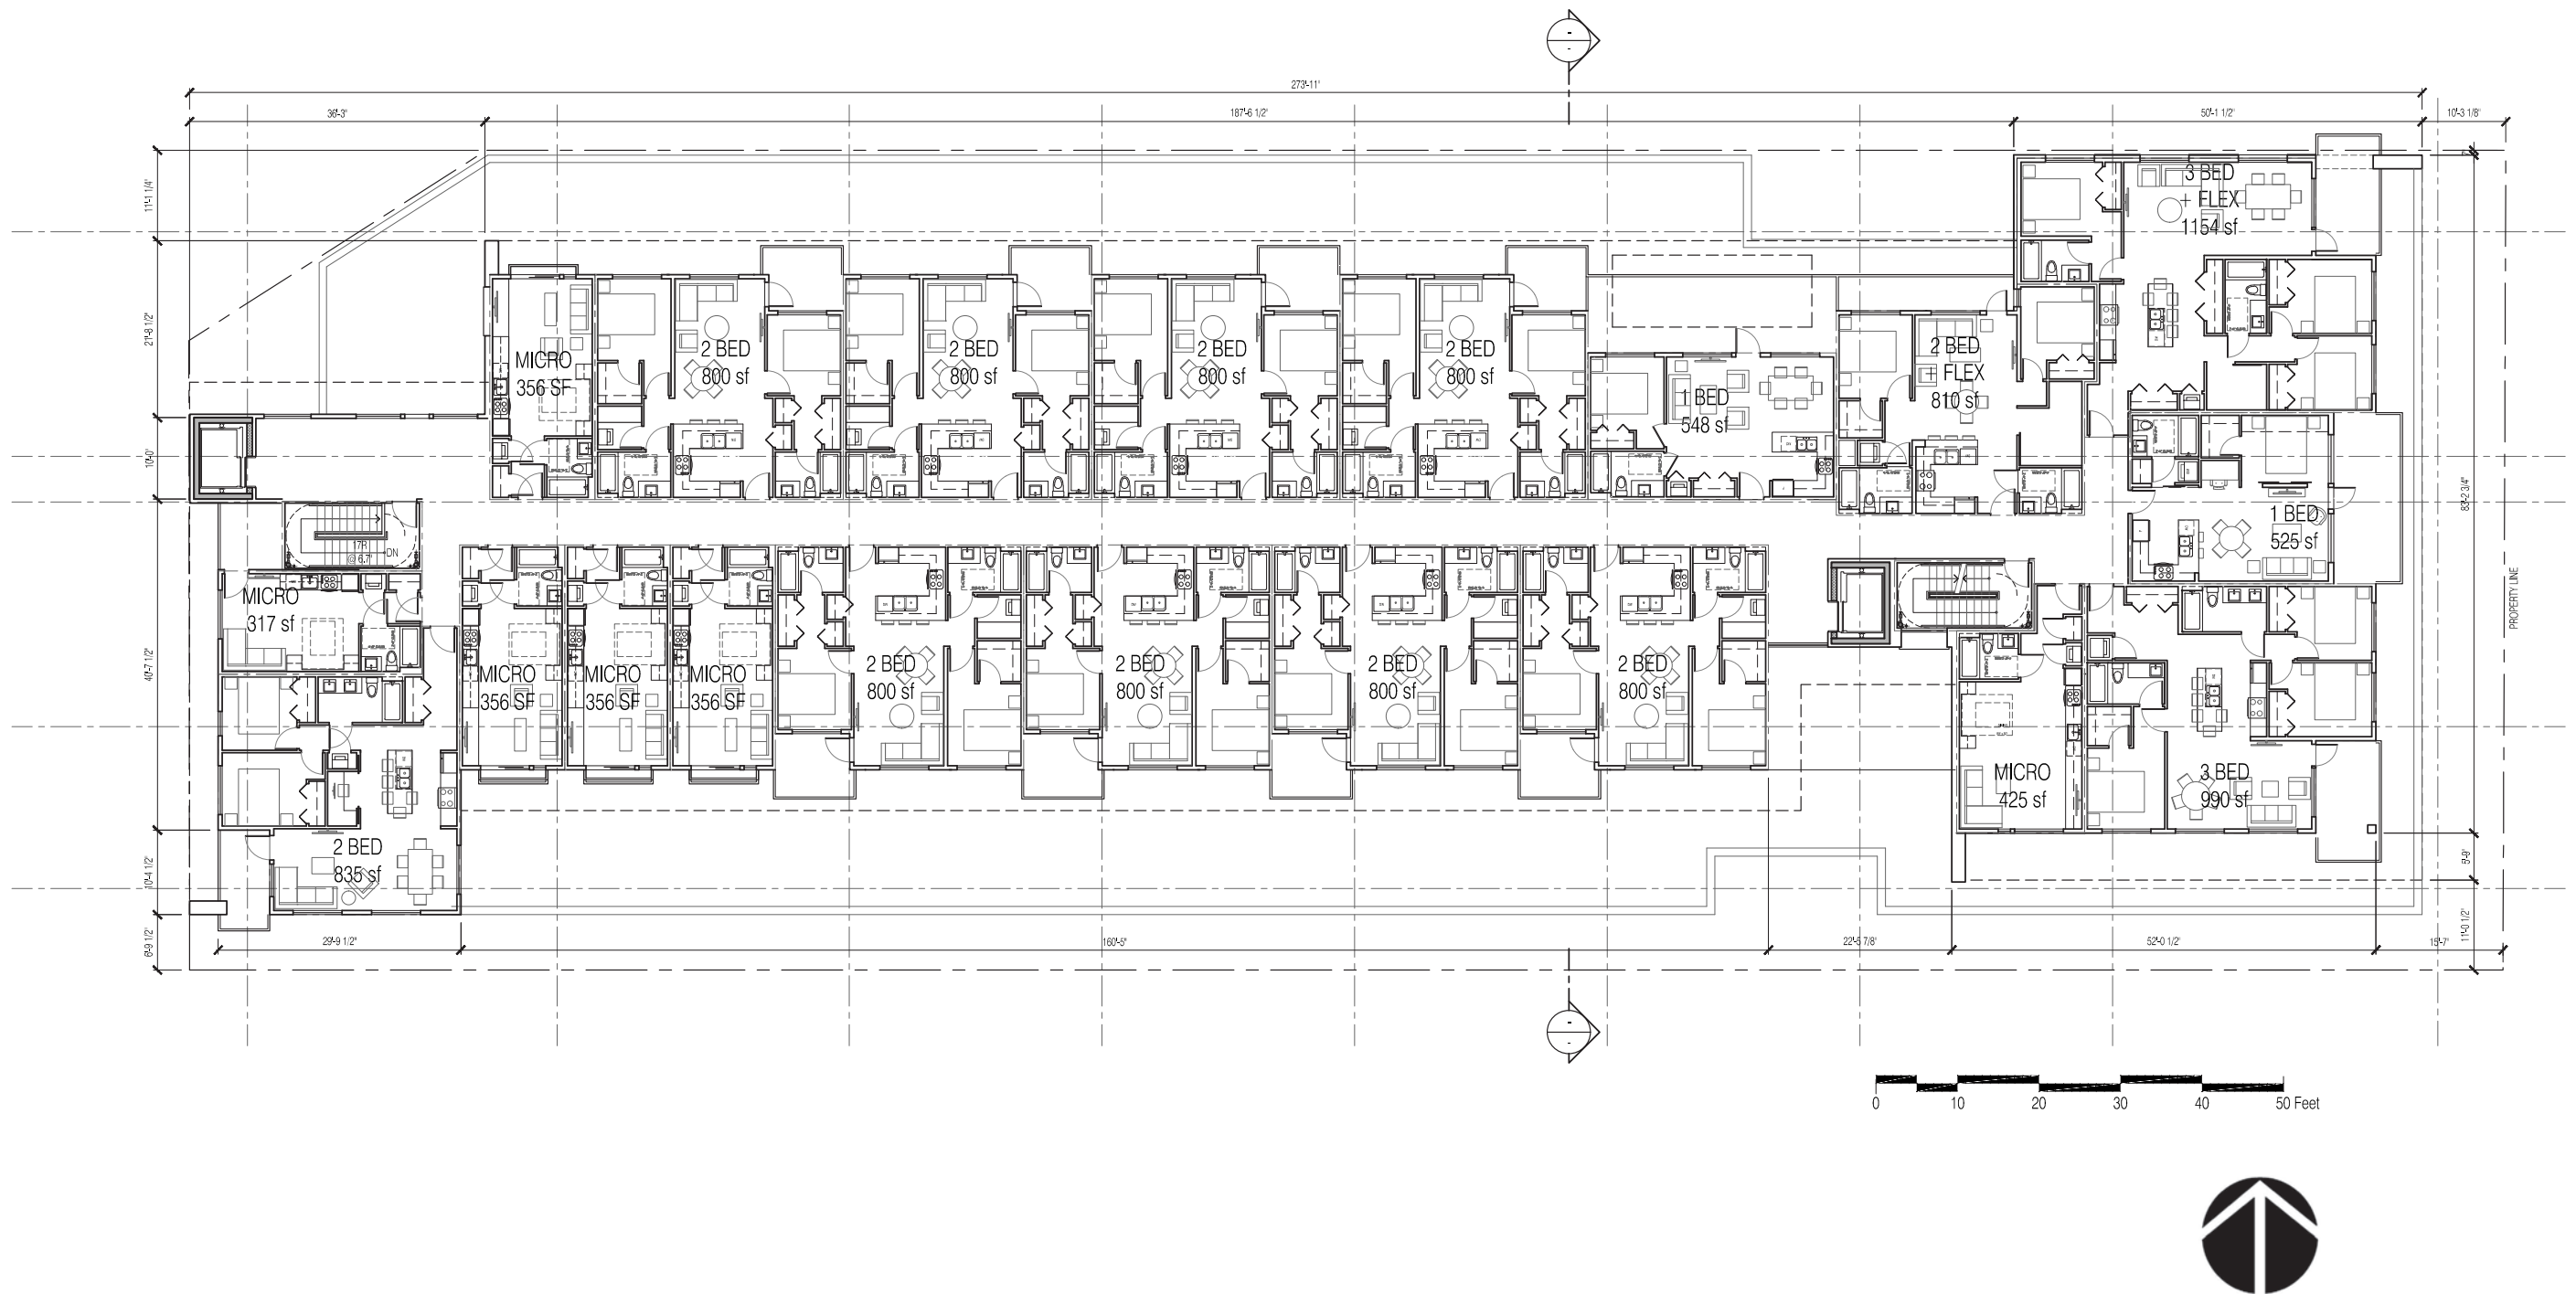


PLANS - LEVELS 6

AUDP SUBMISSION
 MIXED USE BUILDING - LOT E - SOUTH CAMPUS
 May 7, 2015

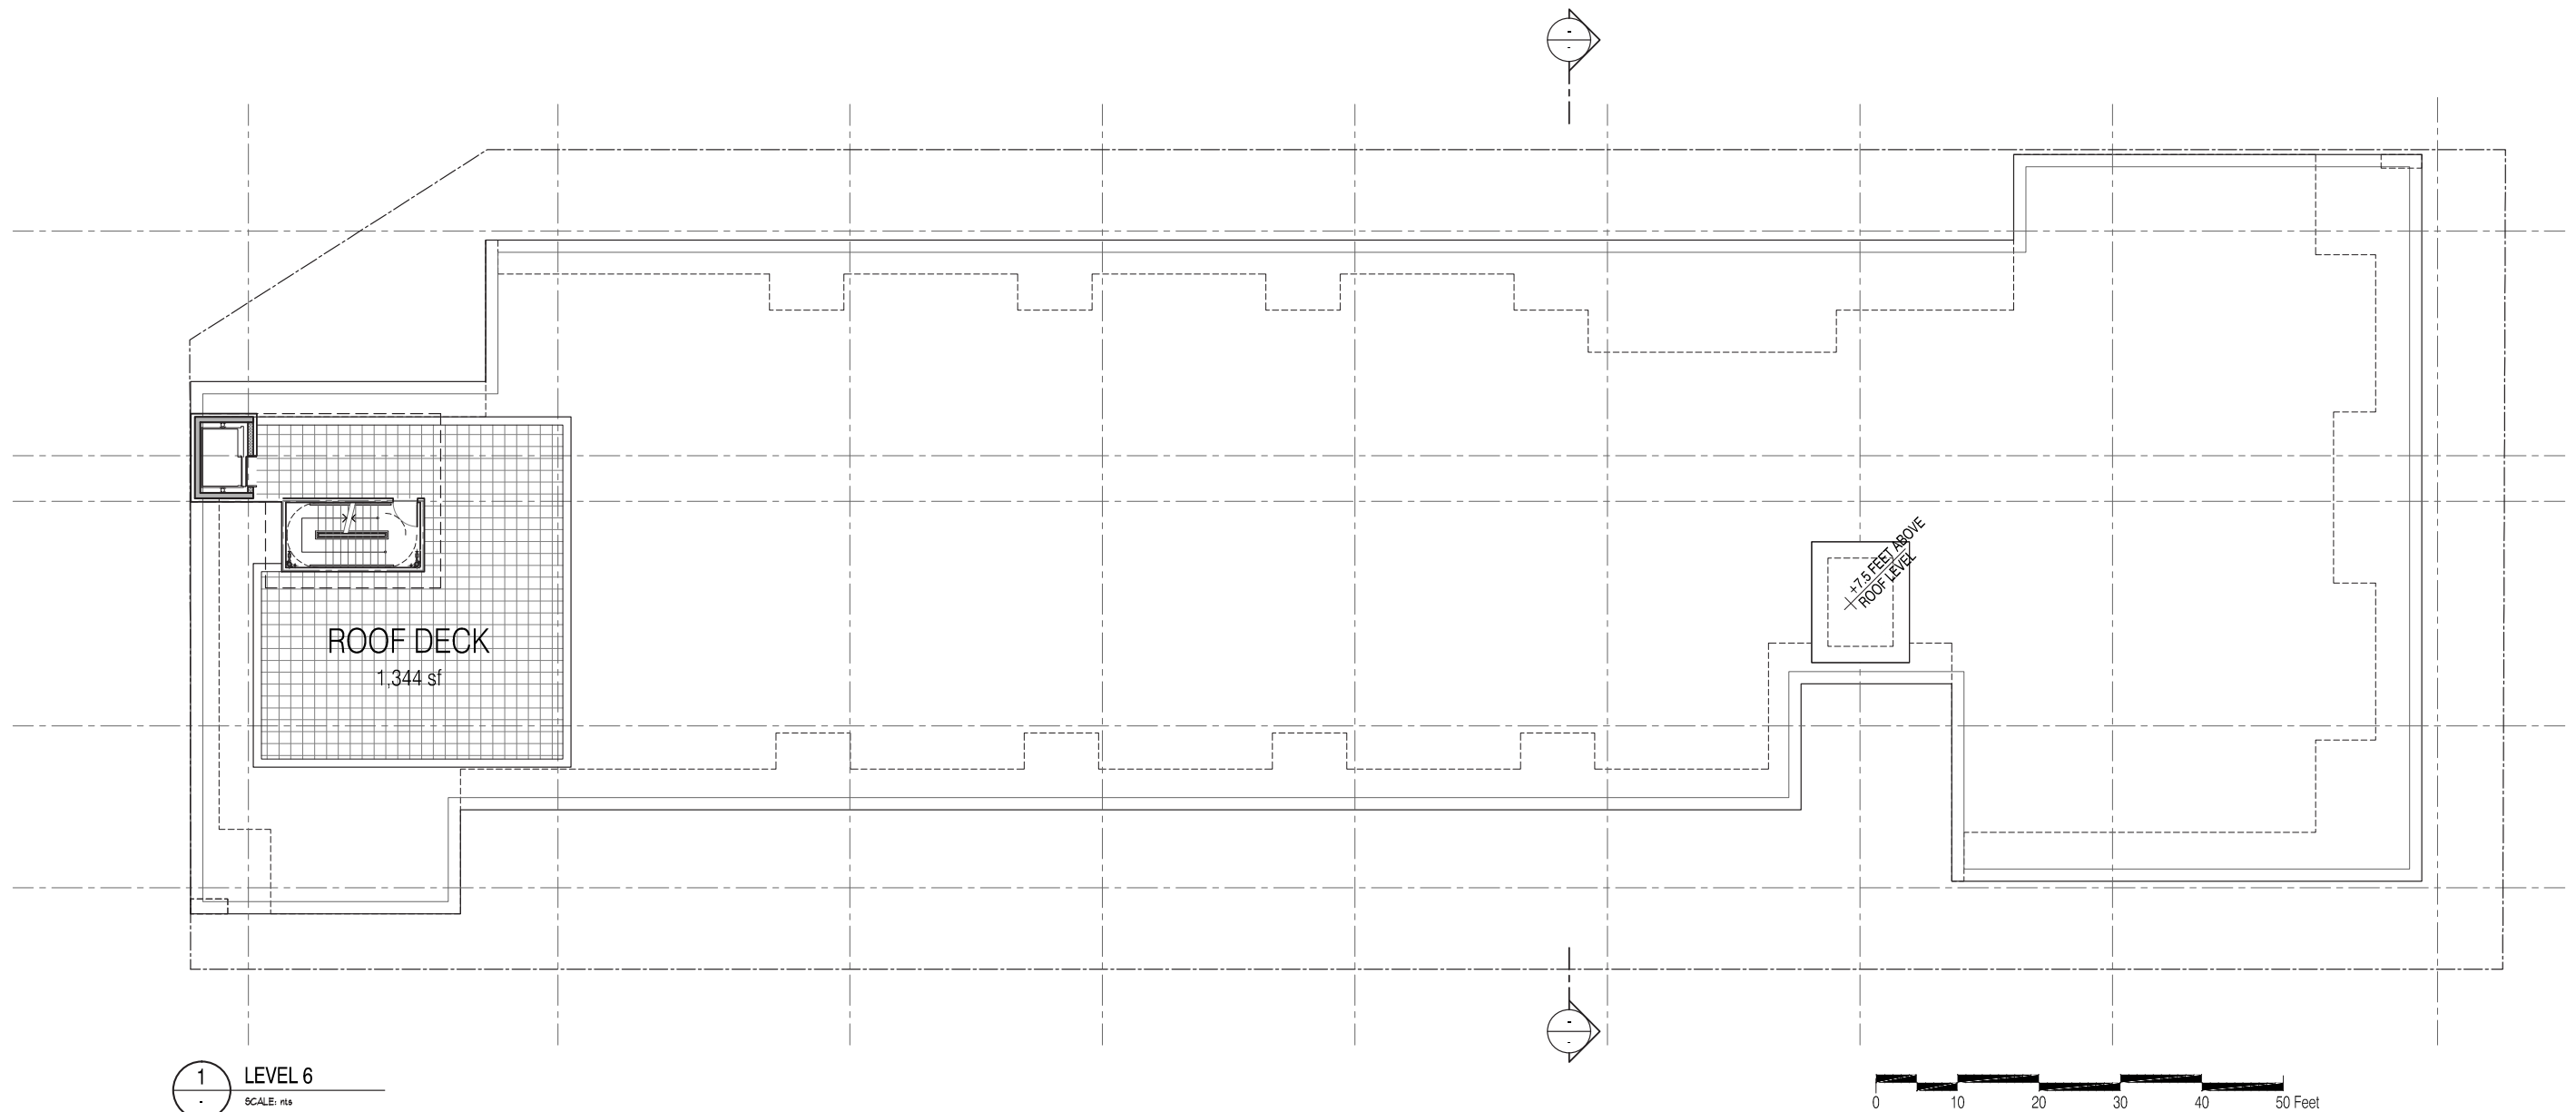

PLANS - LEVEL ROOF

AUDP SUBMISSION
 MIXED USE BUILDING - LOT E - SOUTH CAMPUS
 May 7, 2015

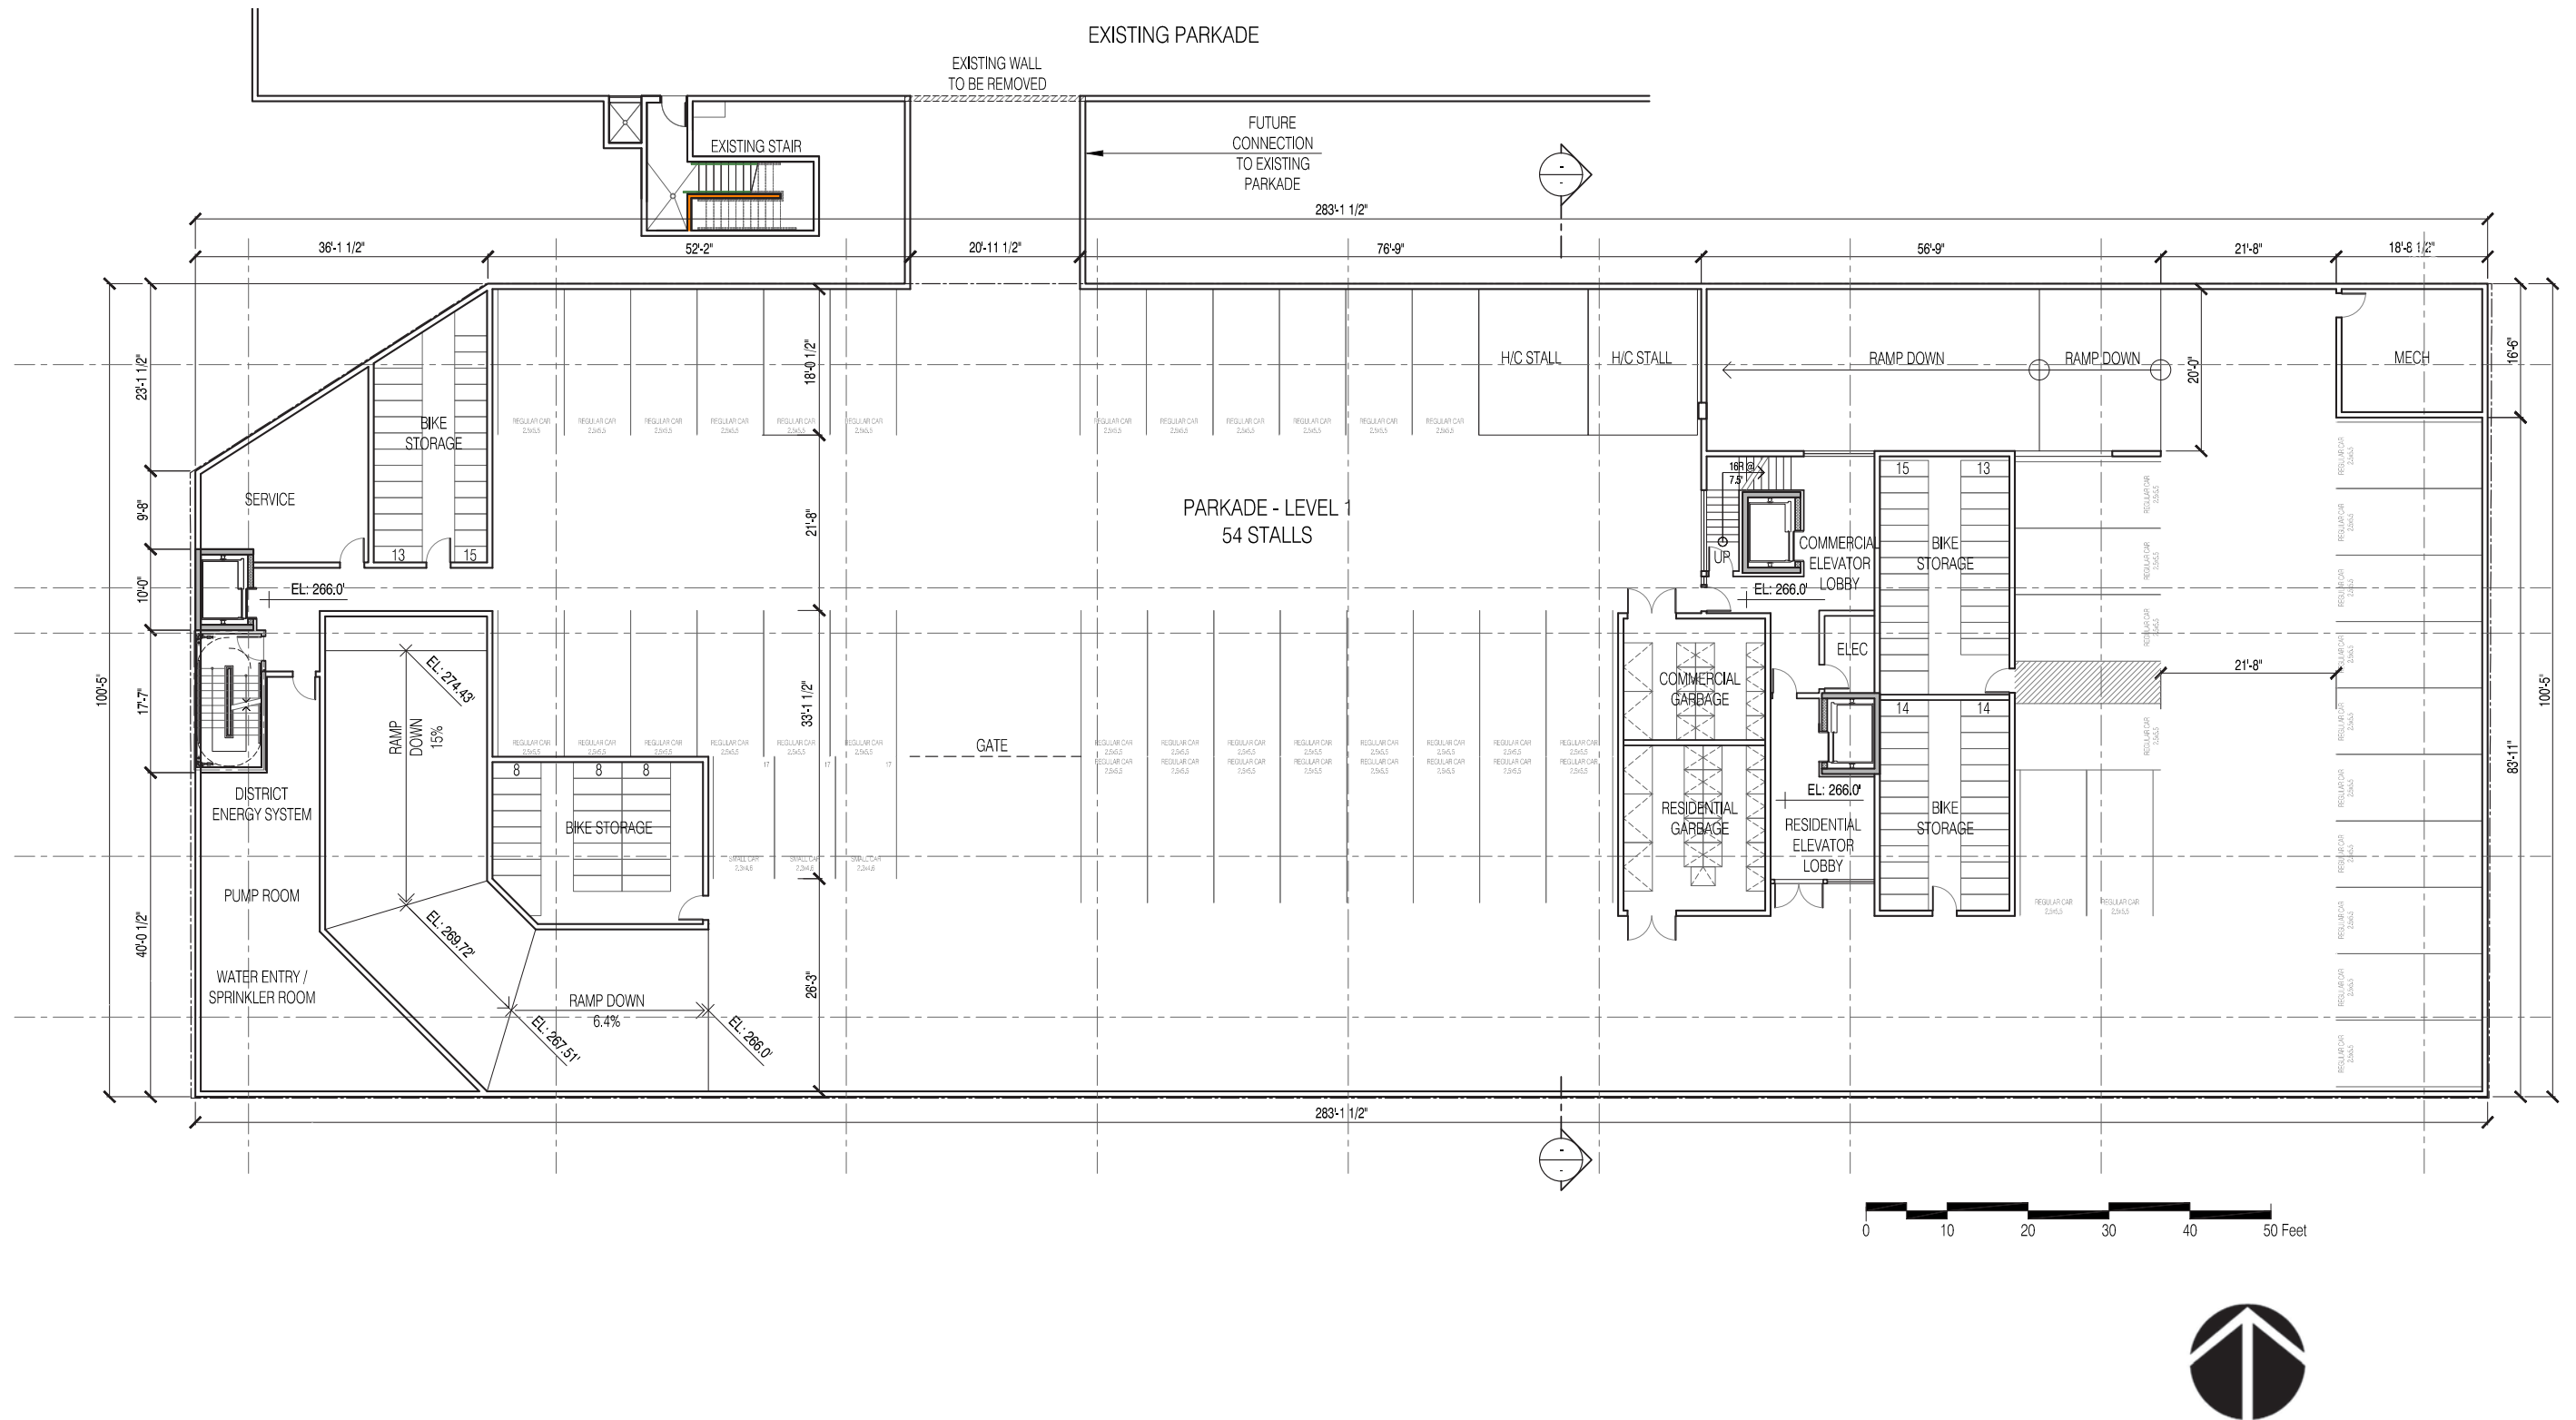

PLANS - LEVEL P1

AUDP SUBMISSION
 MIXED USE BUILDING - LOT E - SOUTH CAMPUS
 May 7, 2015

