

MATERIAL LEGEND

1	CANOPY
2	CONCRETE
3	METAL SIDING
4	METAL FLASHING
5	CEDAR SUNSCREEN ON STEEL FRAME
6	STEEL
7	METAL GUARD
8	GLAZED DOOR W/ ALUMINUM FRAMES
9	GLAZING W/ ALUMINUM FRAMES
10	WIRE TRELLIS
11	ALUMINUM SUNSHADE
FJ	FLASHING JOINT
CJ	COLD JOINT CONCRETE REVEAL
VT	VERTICAL TRIM AT CLADDING
CRP	CONCRETE RECESS PANEL


ISSUE / REVISION:

No.	Date	Description
-	2008.07.29	ISSUED FOR ADVISORY DESIGN PANEL
-	2008.07.29	ISSUED FOR DP APPLICATION
-	2008.08.08	ISSUED FOR COSTING AND COORDINATION
-	2009.06.25	ISSUED FOR COSTING AND COORDINATION
-	2009.08.14	DESIGN DEVELOPMENT SIGN OFF
-	2010.02.02	AUDP UPDATE
-	2010.03.26	DEVELOPMENT PERMIT

CONSULTANTS:

McFarland Marceau Architects Ltd (including its employees and agents) can take no responsibility for the accuracy or use of any information on this drawing pertaining to existing site conditions, including buildings, services and utilities. It is the responsibility of the person using said information to verify its accuracy. Should any discrepancy with the actual site conditions be found, it must be reported to the Architect, with time being of the essence.

This drawing, as an instrument of service, is the property of McFarland Marceau Architects Ltd. and may not be reproduced without their permission and unless the reproduction carries their name. All designs and other information shown on this drawing are for use on the specified project only and shall not be used otherwise without written permission of this office.

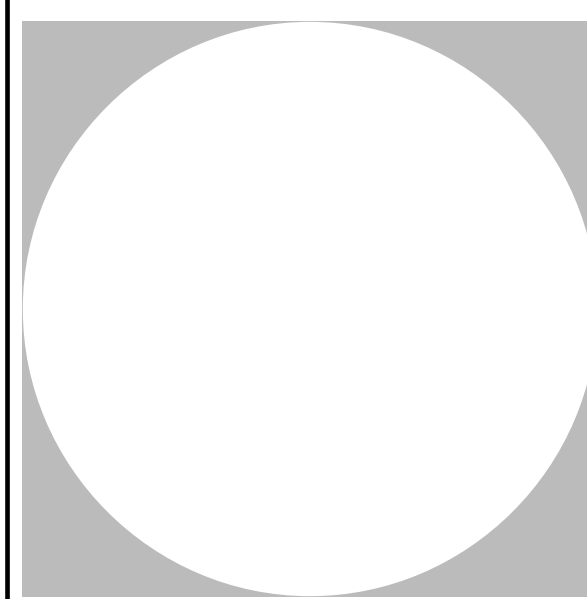

McFARLAND MARCEAU ARCHITECTS LTD

programming | planning | architecture

303 - 2930 Arbutus Street
 Vancouver, BC, V6J 3Y9
 t. 604 733 1115
 f. 604 733 9345
 www.mmal.ca

LMAL Project No.: 0803

File name: 0803 CD ELEVATIONS

PROJECT TITLE:

WAYNE and WILLIAM WHITE

ENGINEERING DESIGN CENTRE UBC

PROJECT PHASE:

Dev Permit Documents


DRAWING TITLE:

ELEVATIONS NORTH & EAST

Date Plotted:
 Scale: 1:75
 Drawn:
 Checked:

DRAWING NUMBER:

A301

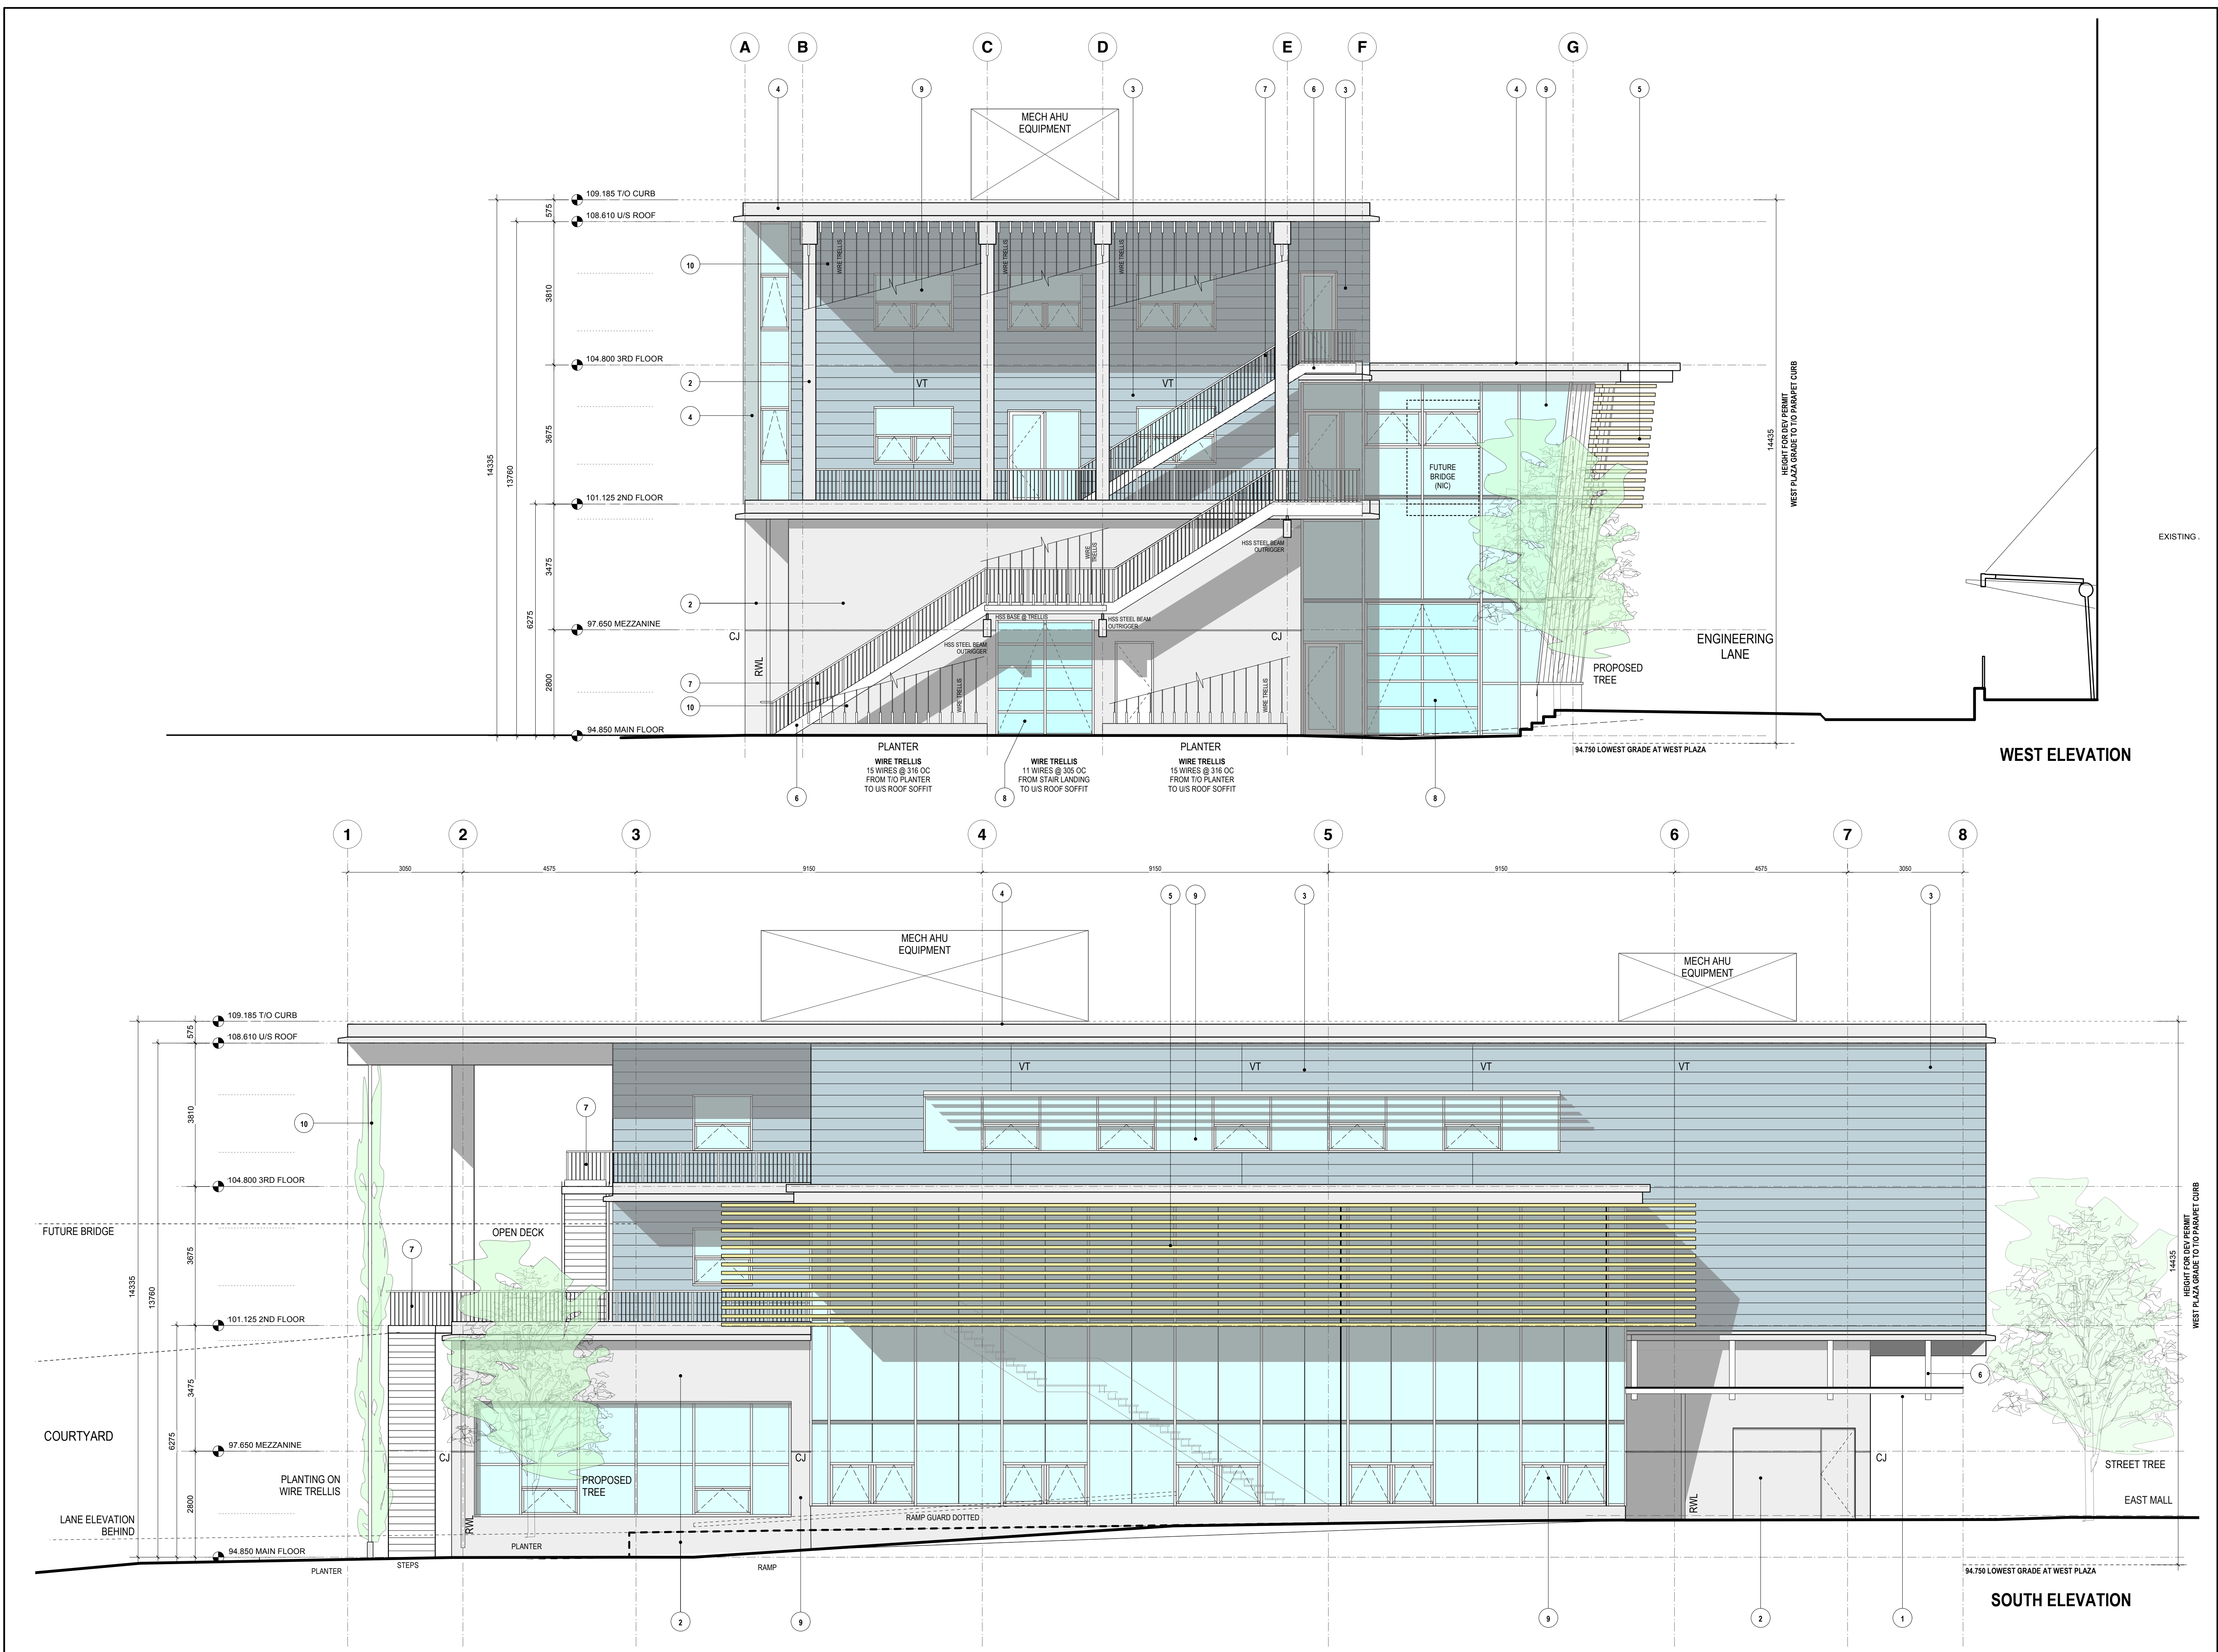


ISSUE / REVISION:

No.	Date	Description
-	2008.07.29	ISSUED FOR ADVISORY DESIGN PANEL
-	2008.07.29	ISSUED FOR DP APPLICATION
-	2008.08.08	ISSUED FOR COSTING AND COORDINATION
-	2009.06.25	ISSUED FOR COSTING AND COORDINATION
-	2009.08.14	DESIGN DEVELOPMENT SIGN OFF
-	2010.02.02	AUDP UPDATE
-	2010.03.26	DEVELOPMENT PERMIT

CONSULTANTS:

McFarland Marceau Architects Ltd (including its employees and agents) can take no responsibility for the accuracy or use of any information on this drawing pertaining to existing site conditions, including buildings, services and utilities. It is the responsibility of the person using said information to verify its accuracy. Should any discrepancy with the actual site conditions be found, it must be reported to the Architect, with time being of the essence.

This drawing, as an instrument of service, is the property of McFarland Marceau Architects Ltd. and may not be reproduced without their permission and unless the reproduction carries their name. All designs and other information shown on this drawing are for use on the specified project only and shall not be used otherwise without written permission of this office.

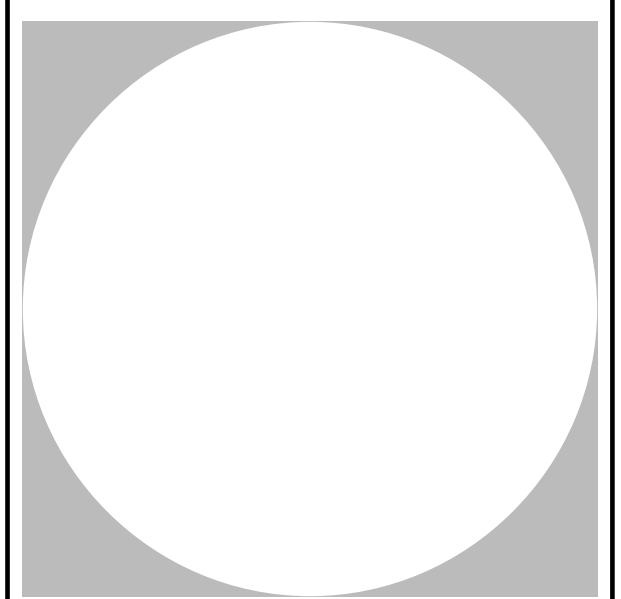

McFARLAND MARCEAU ARCHITECTS LTD

programming | planning | architecture

303 - 2930 Arbutus Street
 Vancouver, BC, V6J 3Y9
 t. 604 733 1115
 f. 604 733 9345
 www.mmal.ca

LMAL Project No.: 0803
 File name: 0803 CD ELEVATIONS

PROJECT TITLE:
WAYNE and WILLIAM WHITE

ENGINEERING DESIGN CENTRE UBC

PROJECT PHASE:
Dev Permit Documents

DRAWING TITLE:
ELEVATIONS SOUTH & WEST

Date Plotted:
 Scale: 1:75
 Drawn:
 Checked:

DRAWING NUMBER:
A302