



SKETCH SHOWING TOPOGRAPHIC SURVEY
OF PORTIONS OF
DISTRICT LOTS 4805 AND 6494, GROUP 1,
NEW WESTMINSTER DISTRICT
UNIVERSITY OF BRITISH COLUMBIA
WHITECAPS TRAINING FIELDS AND
RASHPAL DILLON TRACK AND FIELD OVAL

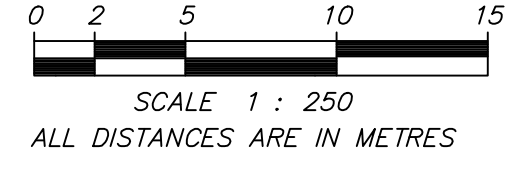

NOTES :
ALL ELEVATIONS AND DISTANCES SHOWN ARE IN METRES.
ELEVATIONS ARE DERIVED FROM UBC MONUMENT W-W, LOCATED
ON EAST MALL IN FRONT OF THE GENE BUILDING (BETWEEN
AGRONOMY ROAD AND UNIVERSITY BOULEVARD)
GEODETIC ELEVATION = 93.631
THIS PLAN SHOWS THE LOCATION OF VISIBLE FEATURES ONLY, AND DOES
NOT INDICATE BURIED SERVICES THAT MAY EXIST ON OR AROUND THE
SUBJECT SITE
TREE SPECIES AND DIMENSIONS SHOULD BE CONFIRMED BY A QUALIFIED
ARBORIST. TREE SYMBOLS ARE NOT AN INDICATION OF DRIP LINE LOCATION
UNLESS SPECIFICALLY LABELLED.

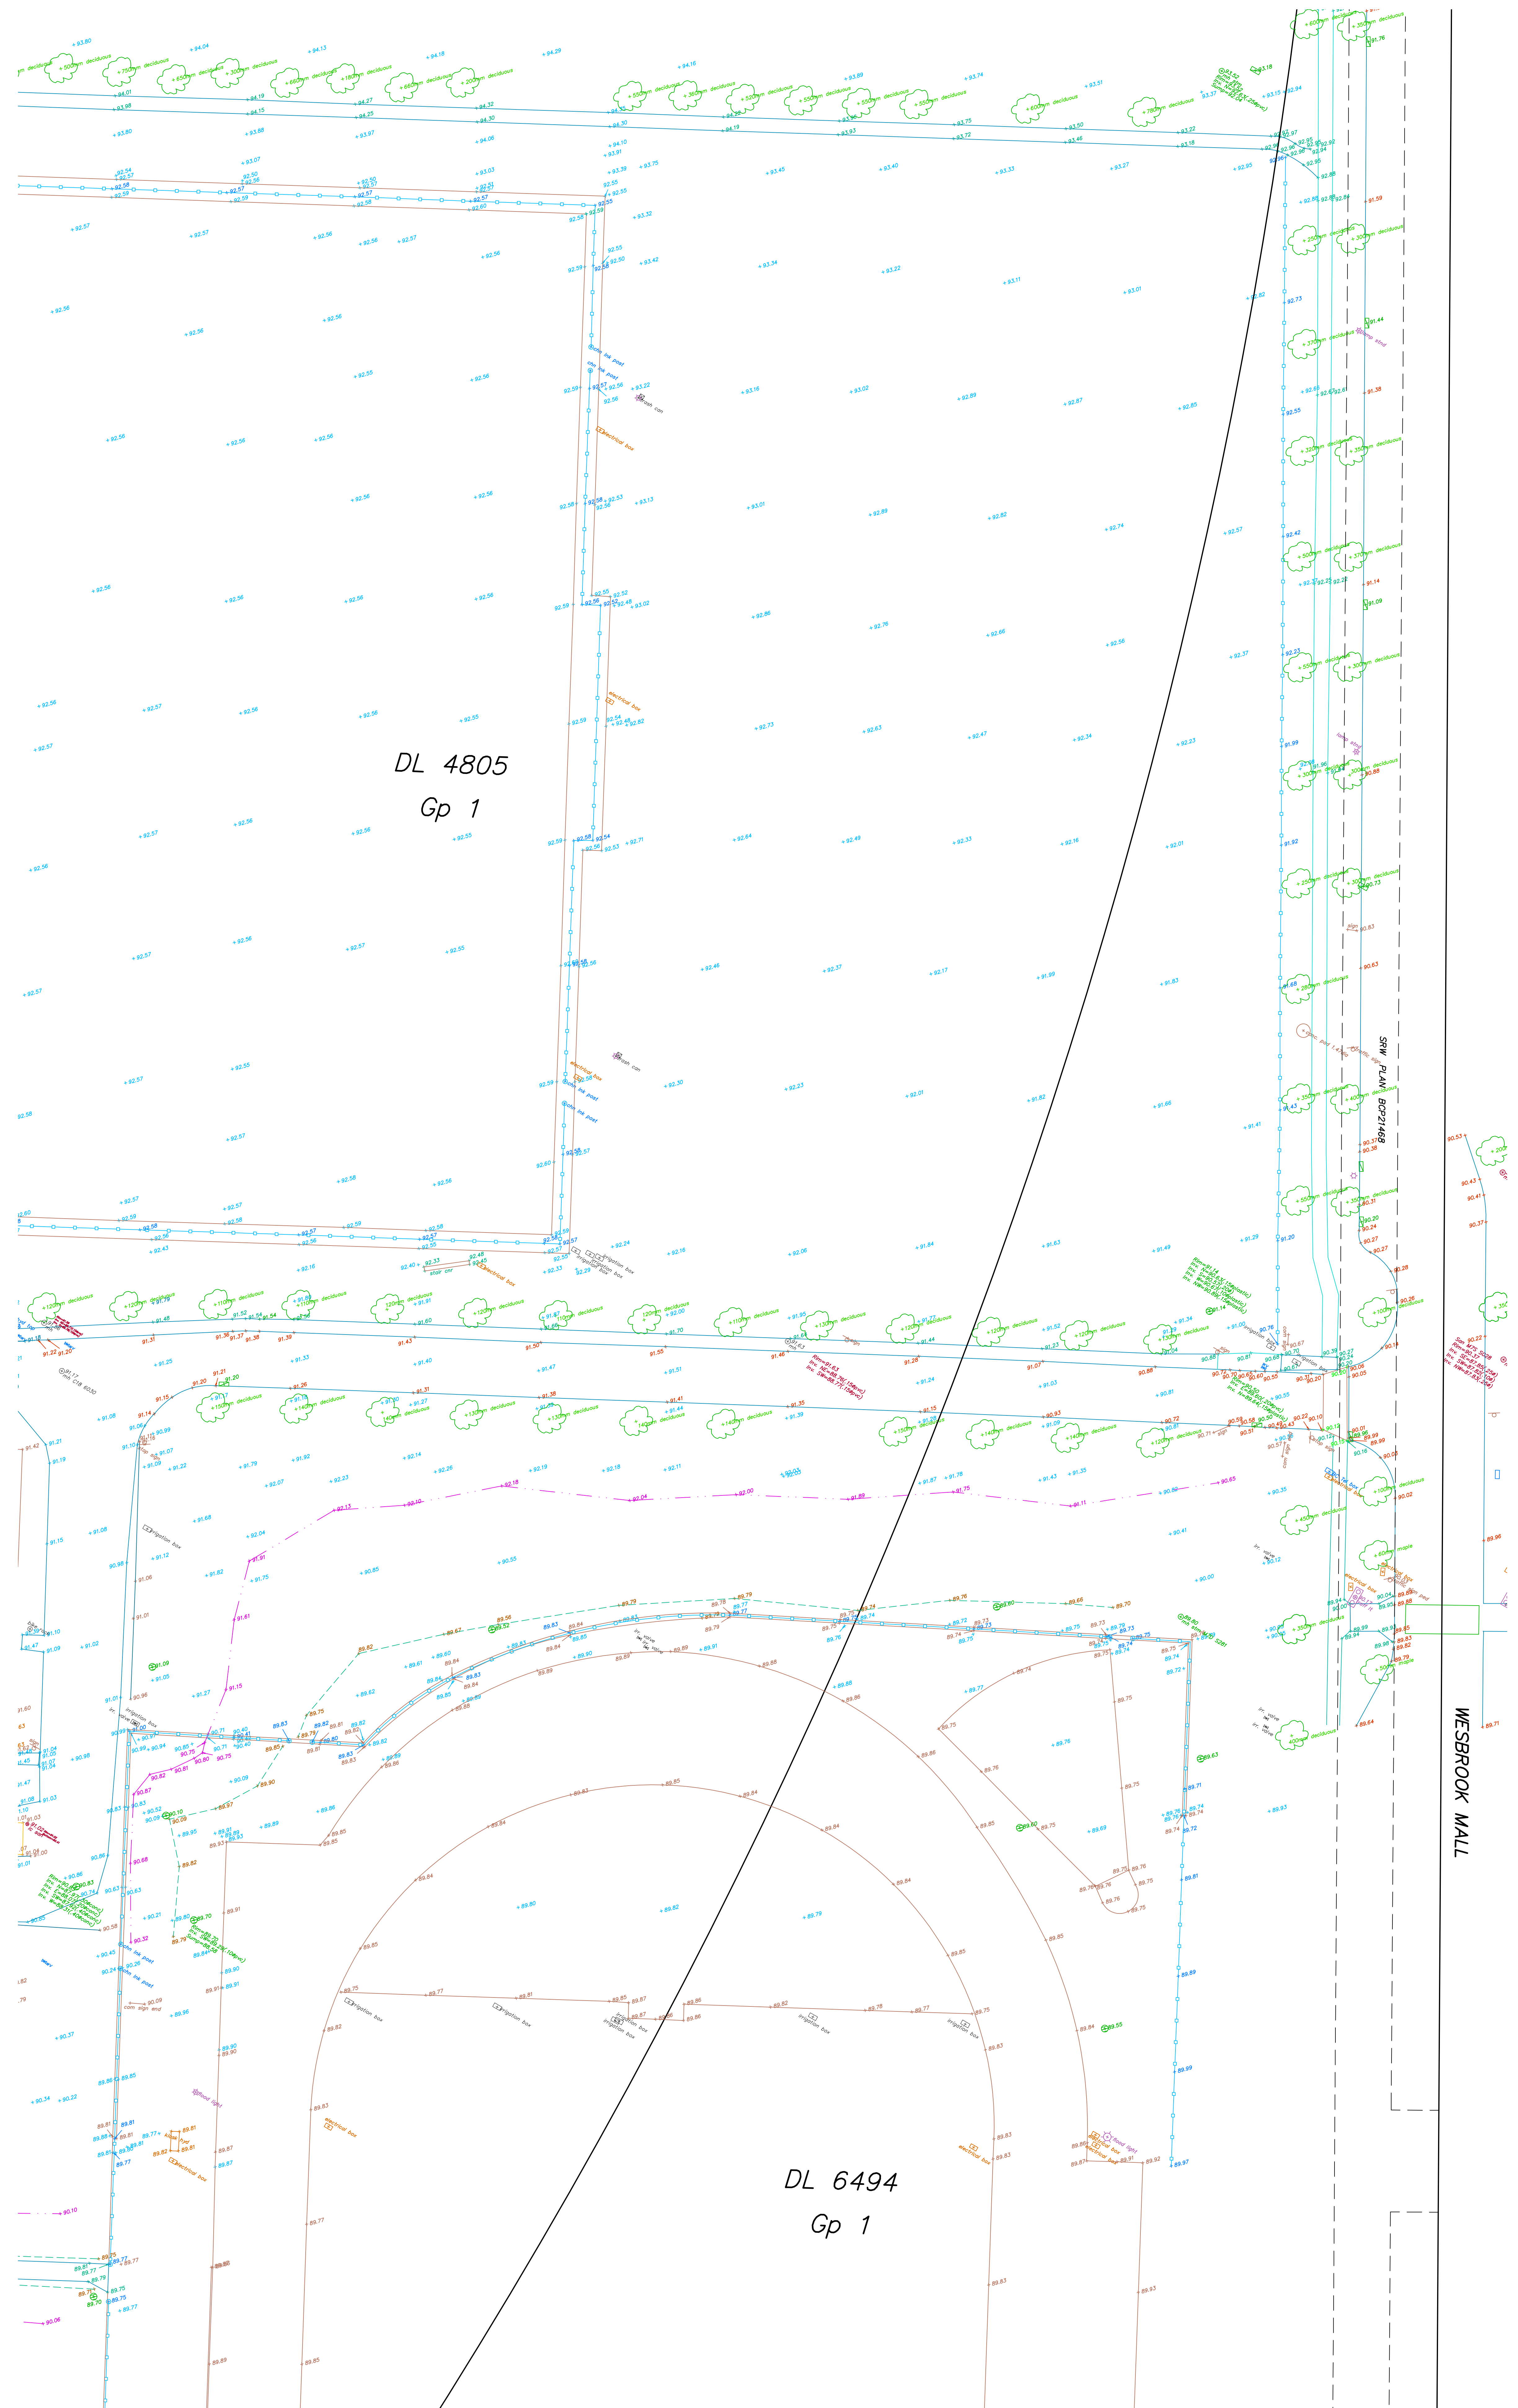

WESBROOK MALL