

0 10 20 40 80

7/29/2014 1:26:41 PM  
c:\temp\11410\_UBC LIFE BUILDING\_wed01

**PERKINS  
+ WILL**

1220 Homer St.  
Vancouver, British Columbia  
Canada V6B 2Y5  
1 604 684 5446  
1 604 684 5447  
www.perkinswill.ca

**UBC LIFE  
BUILDING**

**UBC PROPERTIES  
TRUST**

6138 STUDENT UNION BOULEVARD  
VANCOUVER, BC

**Development  
Permit**

July 30, 2014

NO	ISSUE	DATE

Issued for DP July 30, 2014  
Drawing Issue Date

Revisions

NO	ISSUE	DATE

**OVERALL PLAN -  
BASEMENT LEVEL**

Sheet


**DP-03-00**

Copyright © 2014 Perkins+Will

UBC DIVISION	AREA
1.1 CONCOURSE	7.97 m <sup>2</sup>
1.0 PUBLIC DOMAIN	7.97 m <sup>2</sup>
3.1 FITNESS CENTRE	1312.95 m <sup>2</sup>
3.4 R - SHARED SPACE	318.60 m <sup>2</sup>
3.0 RECREATION	1631.56 m <sup>2</sup>
8.1 OPERATIONS	229.21 m <sup>2</sup>
8.0 UBC SECURITY	229.21 m <sup>2</sup>
9.1 CUSTODIAL	4.00 m <sup>2</sup>
9.2 BUILDING SUPPORT	85.34 m <sup>2</sup>
9.3 STORAGE	109.78 m <sup>2</sup>
9.4 BS - SHARED SPACE	466.59 m <sup>2</sup>
9.0 BUILDING SUPPORT	665.70 m <sup>2</sup>
10.1 CIRCULATION (SHARED AMS)	658.73 m <sup>2</sup>
10.2 CIRCULATION (LIFE)	455.29 m <sup>2</sup>
10.4 M&E	137.83 m <sup>2</sup>
10.6 MISC	35.35 m <sup>2</sup>
10.0 BUILDING GROSS-UP	1287.20 m <sup>2</sup>
11.X AMS (NIC)	3582.99 m <sup>2</sup>
11.X AMS (NIC)	3582.99 m <sup>2</sup>
Grand total	7404.63 m <sup>2</sup>

- 1.1 CONCOURSE
- 3.1 FITNESS CENTRE
- 3.4 R - SHARED SPACE
- 8.1 OPERATIONS
- 9.1 CUSTODIAL
- 9.2 BUILDING SUPPORT
- 9.3 STORAGE
- 9.4 BS - SHARED SPACE
- 10.1 CIRCULATION (SHARED AMS)
- 10.2 CIRCULATION (LIFE)
- 10.4 M&E
- 10.6 MISC
- 11.X AMS (NIC)

0 1 5 10 20

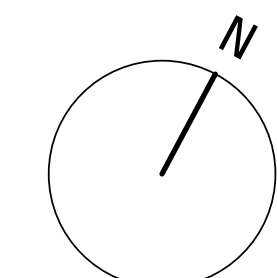

**1 FLOOR PLAN - BASEMENT**  
1: 200

1 DP-11-10

3 DP-11-11


2 DP-11-10

1 DP-11-02

DP-11-01



0 10 20 40 80

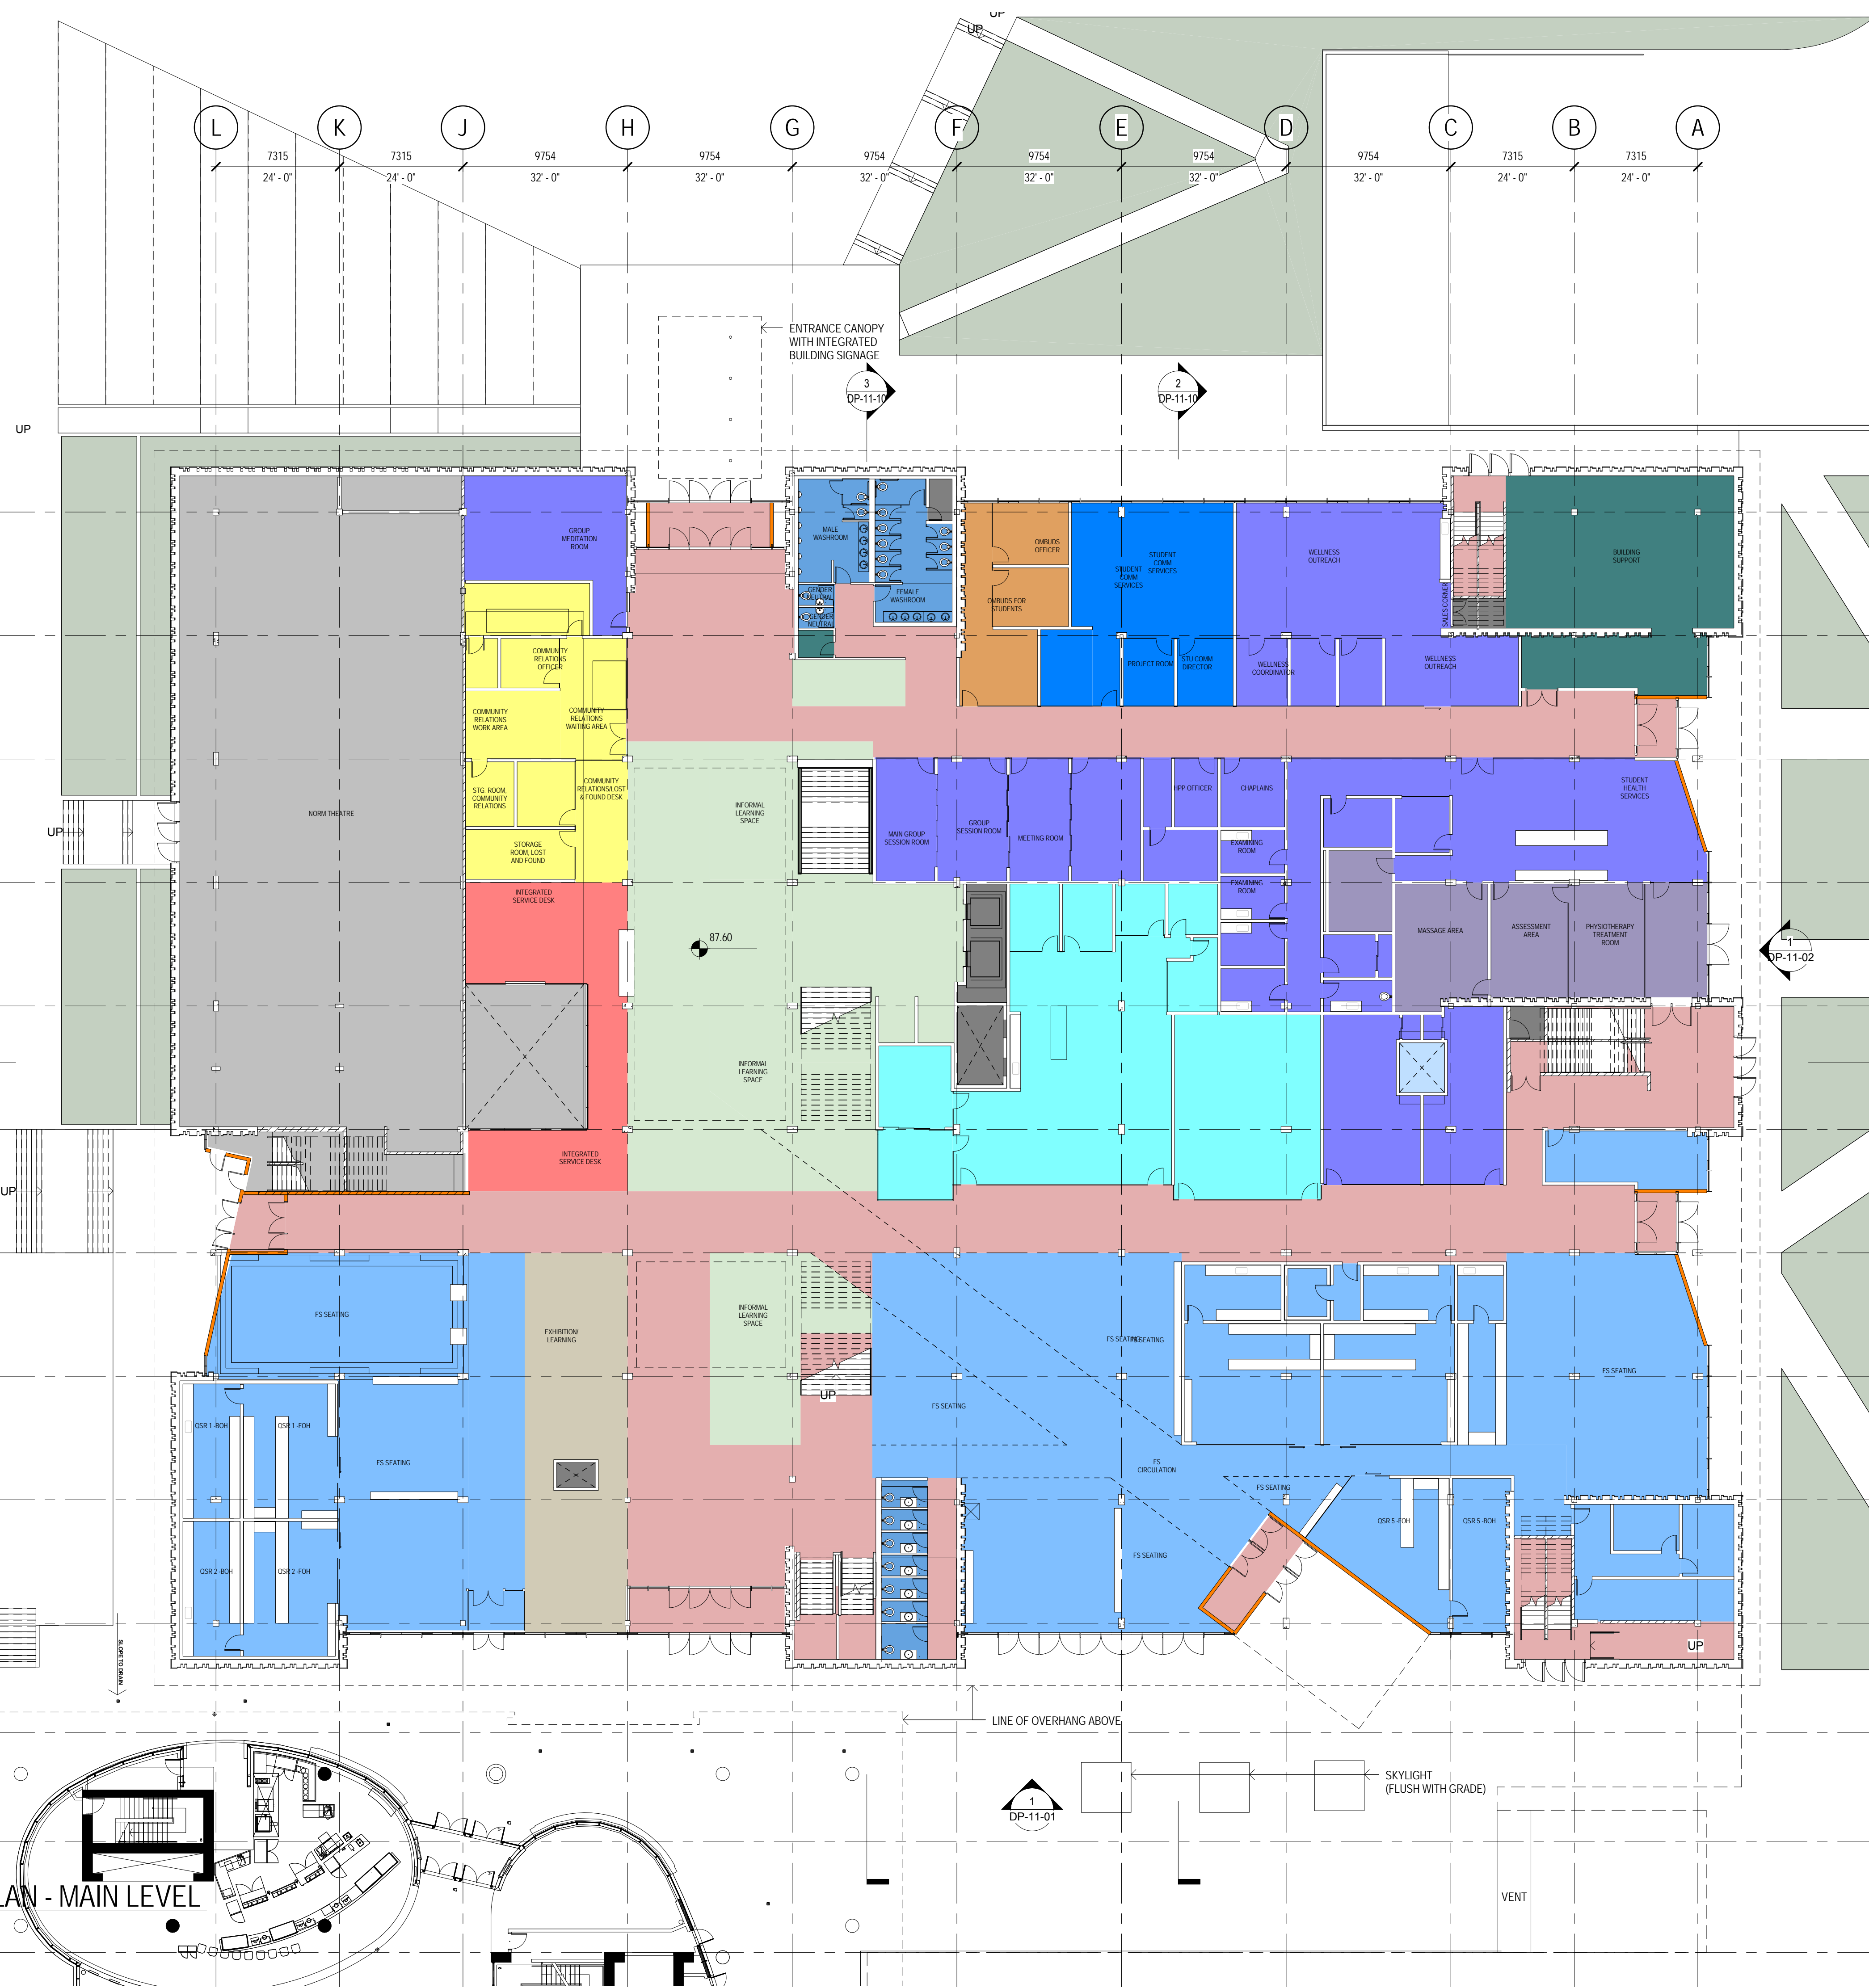

UBC DIVISION	AREA
1.1 CONCOURSE	529.74 m <sup>2</sup>
1.3 RETAIL/FOOD SERVICES	1429.47 m <sup>2</sup>
1.4 INTEGRATED SERVICE DESK	112.57 m <sup>2</sup>
1.6 EXHIBITION/INFORMAL LEARNING SPACE	131.76 m <sup>2</sup>
1.0 PUBLIC DOMAIN	2203.55 m <sup>2</sup>
2.1 STUDENT HEALTH SERVICE	233.48 m <sup>2</sup>
2.2 WELLNESS OUTREACH	167.45 m <sup>2</sup>
2.3 HEALTH PROMOTIONS PROGRAMS	10.53 m <sup>2</sup>
2.6 CHAPLAINS	15.50 m <sup>2</sup>
2.7 W - SHARED SPACE	292.77 m <sup>2</sup>
2.0 WELLNESS CENTRE	719.73 m <sup>2</sup>
3.2 ATHLETICS RETAIL SERVICES	145.01 m <sup>2</sup>
3.0 RECREATION	145.01 m <sup>2</sup>
5.2 STUDENT COMMUNICATION SERVICES	121.79 m <sup>2</sup>
5.0 OFFICE OF THE VICE-PRESIDENT STUDENTS	121.79 m <sup>2</sup>
6.1 OMBUDSPERSON FOR STUDENTS OFFICE	69.52 m <sup>2</sup>
6.0 OFFICE OF THE OMBUDSPERSON FOR STUDENTS	69.52 m <sup>2</sup>
7.1 CENTRE FOR COMMUNITY ENGAGED LEARNING	22.96 m <sup>2</sup>
7.3 CENTRE FOR STUDENT INVOLVEMENT & CAREERS	69.09 m <sup>2</sup>
7.4 EL - SHARED SPACE	247.23 m <sup>2</sup>
7.0 EXPERIENTIAL LEARNING	339.28 m <sup>2</sup>
8.2 SECURITY HELP DESK / LOST & FOUND	155.28 m <sup>2</sup>
8.0 UBC SECURITY	155.28 m <sup>2</sup>
9.1 CUSTODIAL	166.63 m <sup>2</sup>
9.0 BUILDING SUPPORT	166.63 m <sup>2</sup>
10.2 CIRCULATION (LIFE)	1086.44 m <sup>2</sup>
10.3 WASHROOMS	91.90 m <sup>2</sup>
10.4 M&E	33.72 m <sup>2</sup>
10.5 VOIDS	7.86 m <sup>2</sup>
10.6 MISC	13.89 m <sup>2</sup>
10.0 BUILDING GROSS-UP	1233.81 m <sup>2</sup>
11.X AMS (NIC)	754.19 m <sup>2</sup>
11.X AMS (NIC)	754.19 m <sup>2</sup>
<b>Grand total</b>	<b>5908.77 m<sup>2</sup></b>

- 1.1 CONCOURSE
- 1.3 RETAIL/FOOD SERVICES
- 1.4 INTEGRATED SERVICE DESK
- 1.6 EXHIBITION/INFORMAL LEARNING SPACE
- 2.1 STUDENT HEALTH SERVICE
- 2.2 WELLNESS OUTREACH
- 2.3 HEALTH PROMOTIONS PROGRAMS
- 2.6 CHAPLAINS
- 2.7 W - SHARED SPACE
- 3.2 ATHLETICS RETAIL SERVICES
- 5.2 STUDENT COMMUNICATION SERVICES
- 6.1 OMBUDSPERSON FOR STUDENTS OFFICE
- 7.1 CENTRE FOR COMMUNITY ENGAGED LEARNING
- 7.3 CENTRE FOR STUDENT INVOLVEMENT & CAREERS
- 7.4 EL - SHARED SPACE
- 8.2 SECURITY HELP DESK / LOST & FOUND
- 9.1 CUSTODIAL
- 10.2 CIRCULATION (LIFE)
- 10.3 WASHROOMS
- 10.4 M&E
- 10.5 VOIDS
- 10.6 MISC
- 11.X AMS (NIC)

**PERKINS + WILL**

1220 Homer St.  
Vancouver, British Columbia  
Canada V6B 2Y5  
1 604 684 5446  
1 604 684 5447  
www.perkinswill.ca

**UBC LIFE BUILDING**

**UBC PROPERTIES TRUST**

6138 STUDENT UNION BOULEVARD  
VANCOUVER, BC

**Development Permit**

July 30, 2014

Issued for DP	July 30, 2014
Drawing Issue	Date

Revisions

NO	ISSUE	DATE
<b>Sheet Information</b>		
Date	JULY 28 2014	
Job Number	411410	
Drawn	Author	
Checked	Checker	
Approved	Approver	
Title		




**OVERALL PLAN - MAIN LEVEL**


Sheet  
**DP-03-01**

Copyright © 2014 Perkins+Will

7/29/2014 1:26:58 PM  
c:\temp\11410\_UBC LIFE BUILDING\_wa01.dwg

**1 FLOOR PLAN - MAIN LEVEL**  
1:200

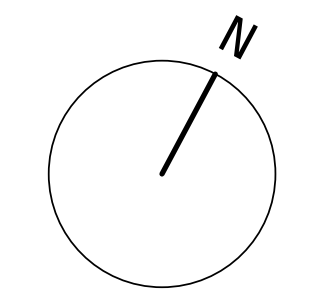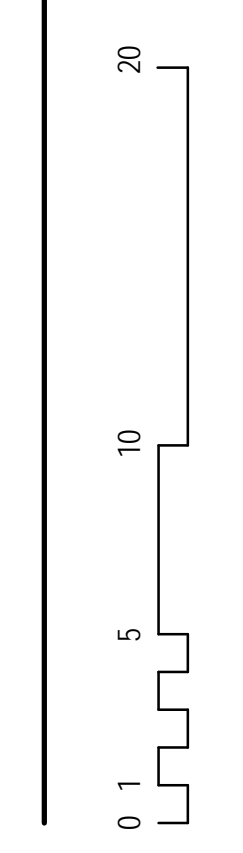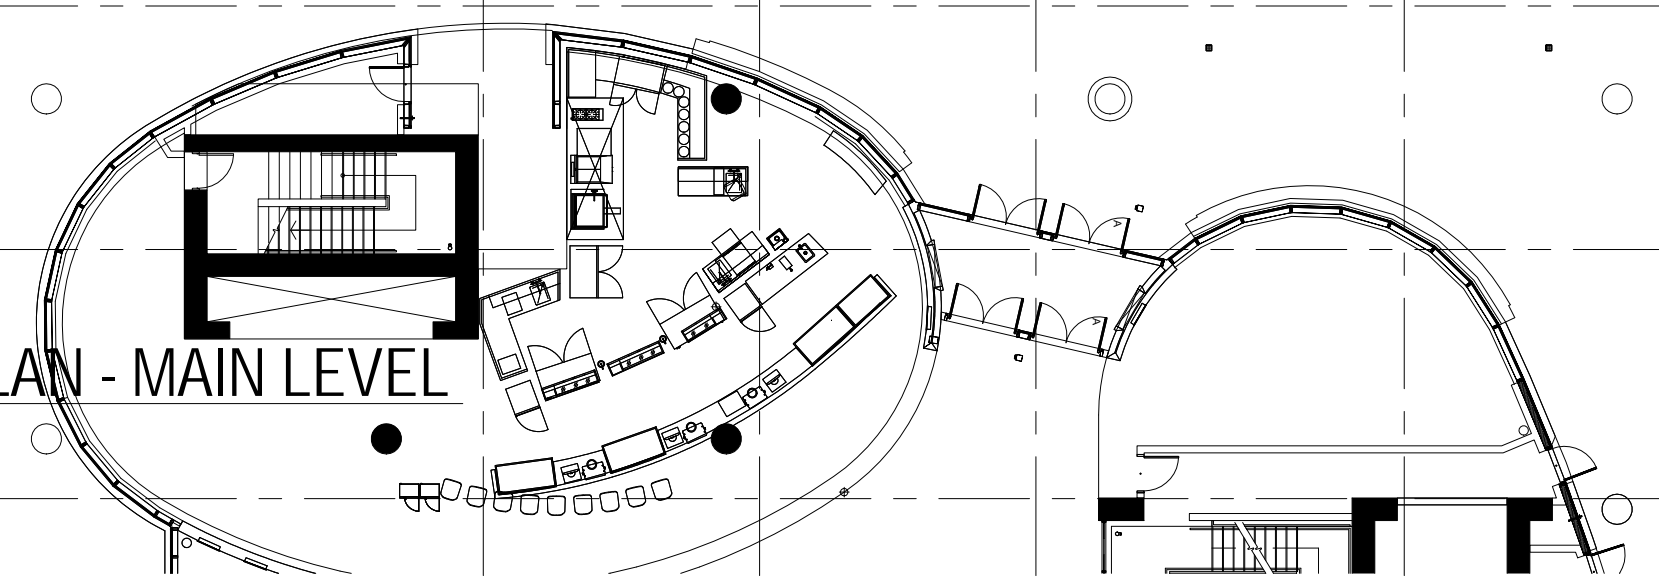

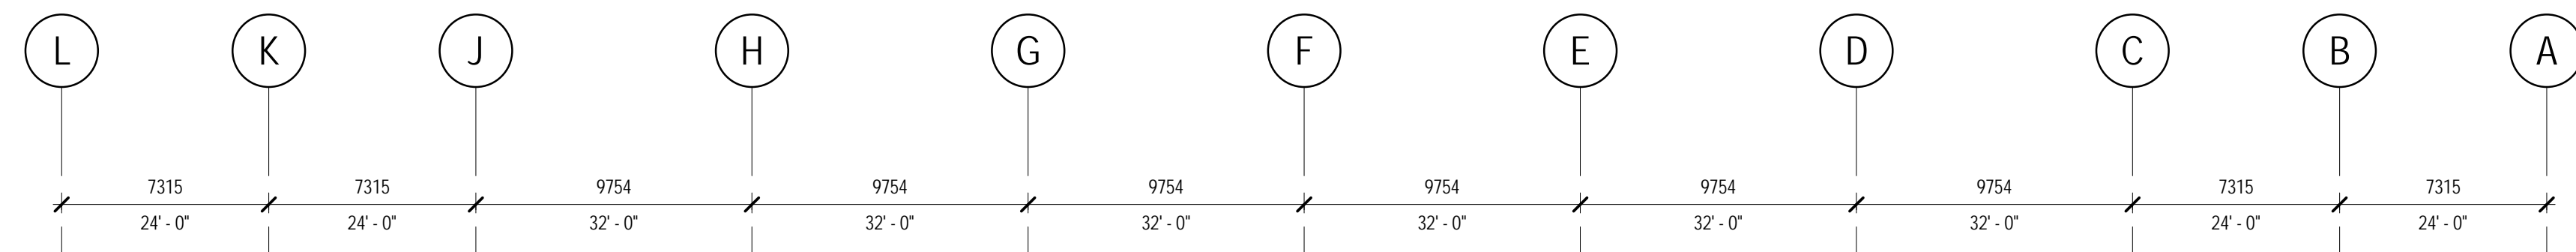

UBC DIVISION	AREA
1.1 CONCOURSE	105.34 m <sup>2</sup>
1.2 COLLEGE	311.31 m <sup>2</sup>
1.7 FLEXIBLE LEARNING RECORDING ROOMS	139.35 m <sup>2</sup>
1.0 PUBLIC DOMAIN: 14	556.00 m <sup>2</sup>
2.7 W - SHARED SPACE	64.10 m <sup>2</sup>
2.0 WELLNESS CENTRE: 1	64.10 m <sup>2</sup>
3.3 RAQUET CENTRE	729.09 m <sup>2</sup>
3.0 RECREATION: 9	729.09 m <sup>2</sup>
4.1 INTERNATIONAL STUDENT DEVELOPMENT	87.97 m <sup>2</sup>
4.2 ACCESS & DIVERSITY	297.94 m <sup>2</sup>
4.3 ICD - SHARED SPACE	264.10 m <sup>2</sup>
4.0 INTERNATIONAL AND CAMPUS DIVERSITY: 31	650.00 m <sup>2</sup>
5.1 VP STUDENTS OFFICE	400.26 m <sup>2</sup>
5.0 OFFICE OF THE VICE-PRESIDENT STUDENTS: 20	400.26 m <sup>2</sup>
7.1 CENTRE FOR COMMUNITY ENGAGED LEARNING	314.84 m <sup>2</sup>
7.2 GO GLOBAL	313.39 m <sup>2</sup>
7.3 CENTRE FOR STUDENT INVOLVEMENT & CAREERS	455.25 m <sup>2</sup>
7.4 EL - SHARED SPACE	458.31 m <sup>2</sup>
7.0 EXPERIENTIAL LEARNING: 47	1541.80 m <sup>2</sup>
8.3 ADMINISTRATION	355.78 m <sup>2</sup>
8.0 UBC SECURITY: 16	355.78 m <sup>2</sup>
9.1 CUSTODIAL	5.52 m <sup>2</sup>
9.0 BUILDING SUPPORT: 1	5.52 m <sup>2</sup>
10.2 CIRCULATION (LIFE)	900.03 m <sup>2</sup>
10.3 WASHROOMS	97.34 m <sup>2</sup>
10.4 M&E	36.39 m <sup>2</sup>
10.5 VOIDS	361.12 m <sup>2</sup>
10.0 BUILDING GROSS-UP: 25	1394.69 m <sup>2</sup>
Grand total: 164	5697.44 m <sup>2</sup>

- 1.1 CONCOURSE
- 1.2 COLLEGE
- 1.7 FLEXIBLE LEARNING RECORDING ROOMS
- 2.7 W - SHARED SPACE
- 3.3 RAQUET CENTRE
- 4.1 INTERNATIONAL STUDENT DEVELOPMENT
- 4.2 ACCESS & DIVERSITY
- 4.3 ICD - SHARED SPACE
- 5.1 VP STUDENTS OFFICE
- 7.1 CENTRE FOR COMMUNITY ENGAGED LEARNING
- 7.2 GO GLOBAL
- 7.3 CENTRE FOR STUDENT INVOLVEMENT & CAREERS
- 7.4 EL - SHARED SPACE
- 8.3 ADMINISTRATION
- 9.1 CUSTODIAL
- 10.2 CIRCULATION (LIFE)
- 10.3 WASHROOMS
- 10.4 M&E
- 10.5 VOIDS

**Development Permit**  
 July 30, 2014

NO	ISSUE	DATE

Issued for DP: July 30, 2014  
 Drawing Issue: Date



**Revisions**

NO	ISSUE	DATE

**OVERALL PLAN - LEVEL 02**

Sheet  
**DP-03-02**

**1 FLOOR PLAN - LEVEL 02**  
 1: 200

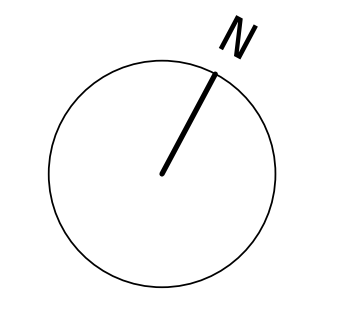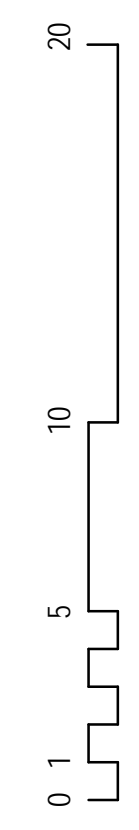





7/29/2014 1:27:21 PM  
 c:\temp\11410\_UBC LIFE\_BUILDING\_wor01

UBC DIVISION	AREA
10.4 M&E	564.34 m <sup>2</sup>

10.4 M&E

**PERKINS + WILL**

1220 Homer St.  
 Vancouver, British Columbia  
 Canada V6B 2Y5  
 1 604 684 5446  
 1 604 684 5447  
 www.perkinswill.ca

**UBC LIFE BUILDING**

**UBC PROPERTIES TRUST**

6138 STUDENT UNION BOULEVARD  
 VANCOUVER, BC

**Development Permit**  
 July 30, 2014

NO.	ISSUE	DATE

Issued for DP July 30, 2014  
 Drawing Issue Date

**Revisions**


NO.	ISSUE	DATE
<b>Sheet Information</b>		
Date	JULY 28 2014	
Job Number	411410	
Drawn	Author	
Checked	Checker	
Approved	Approver	

**OVERALL PLAN - MECH PENTHOUSE, ROOF LEVEL**

Sheet

**DP-03-03**

Copyright © 2014 Perkins+Will

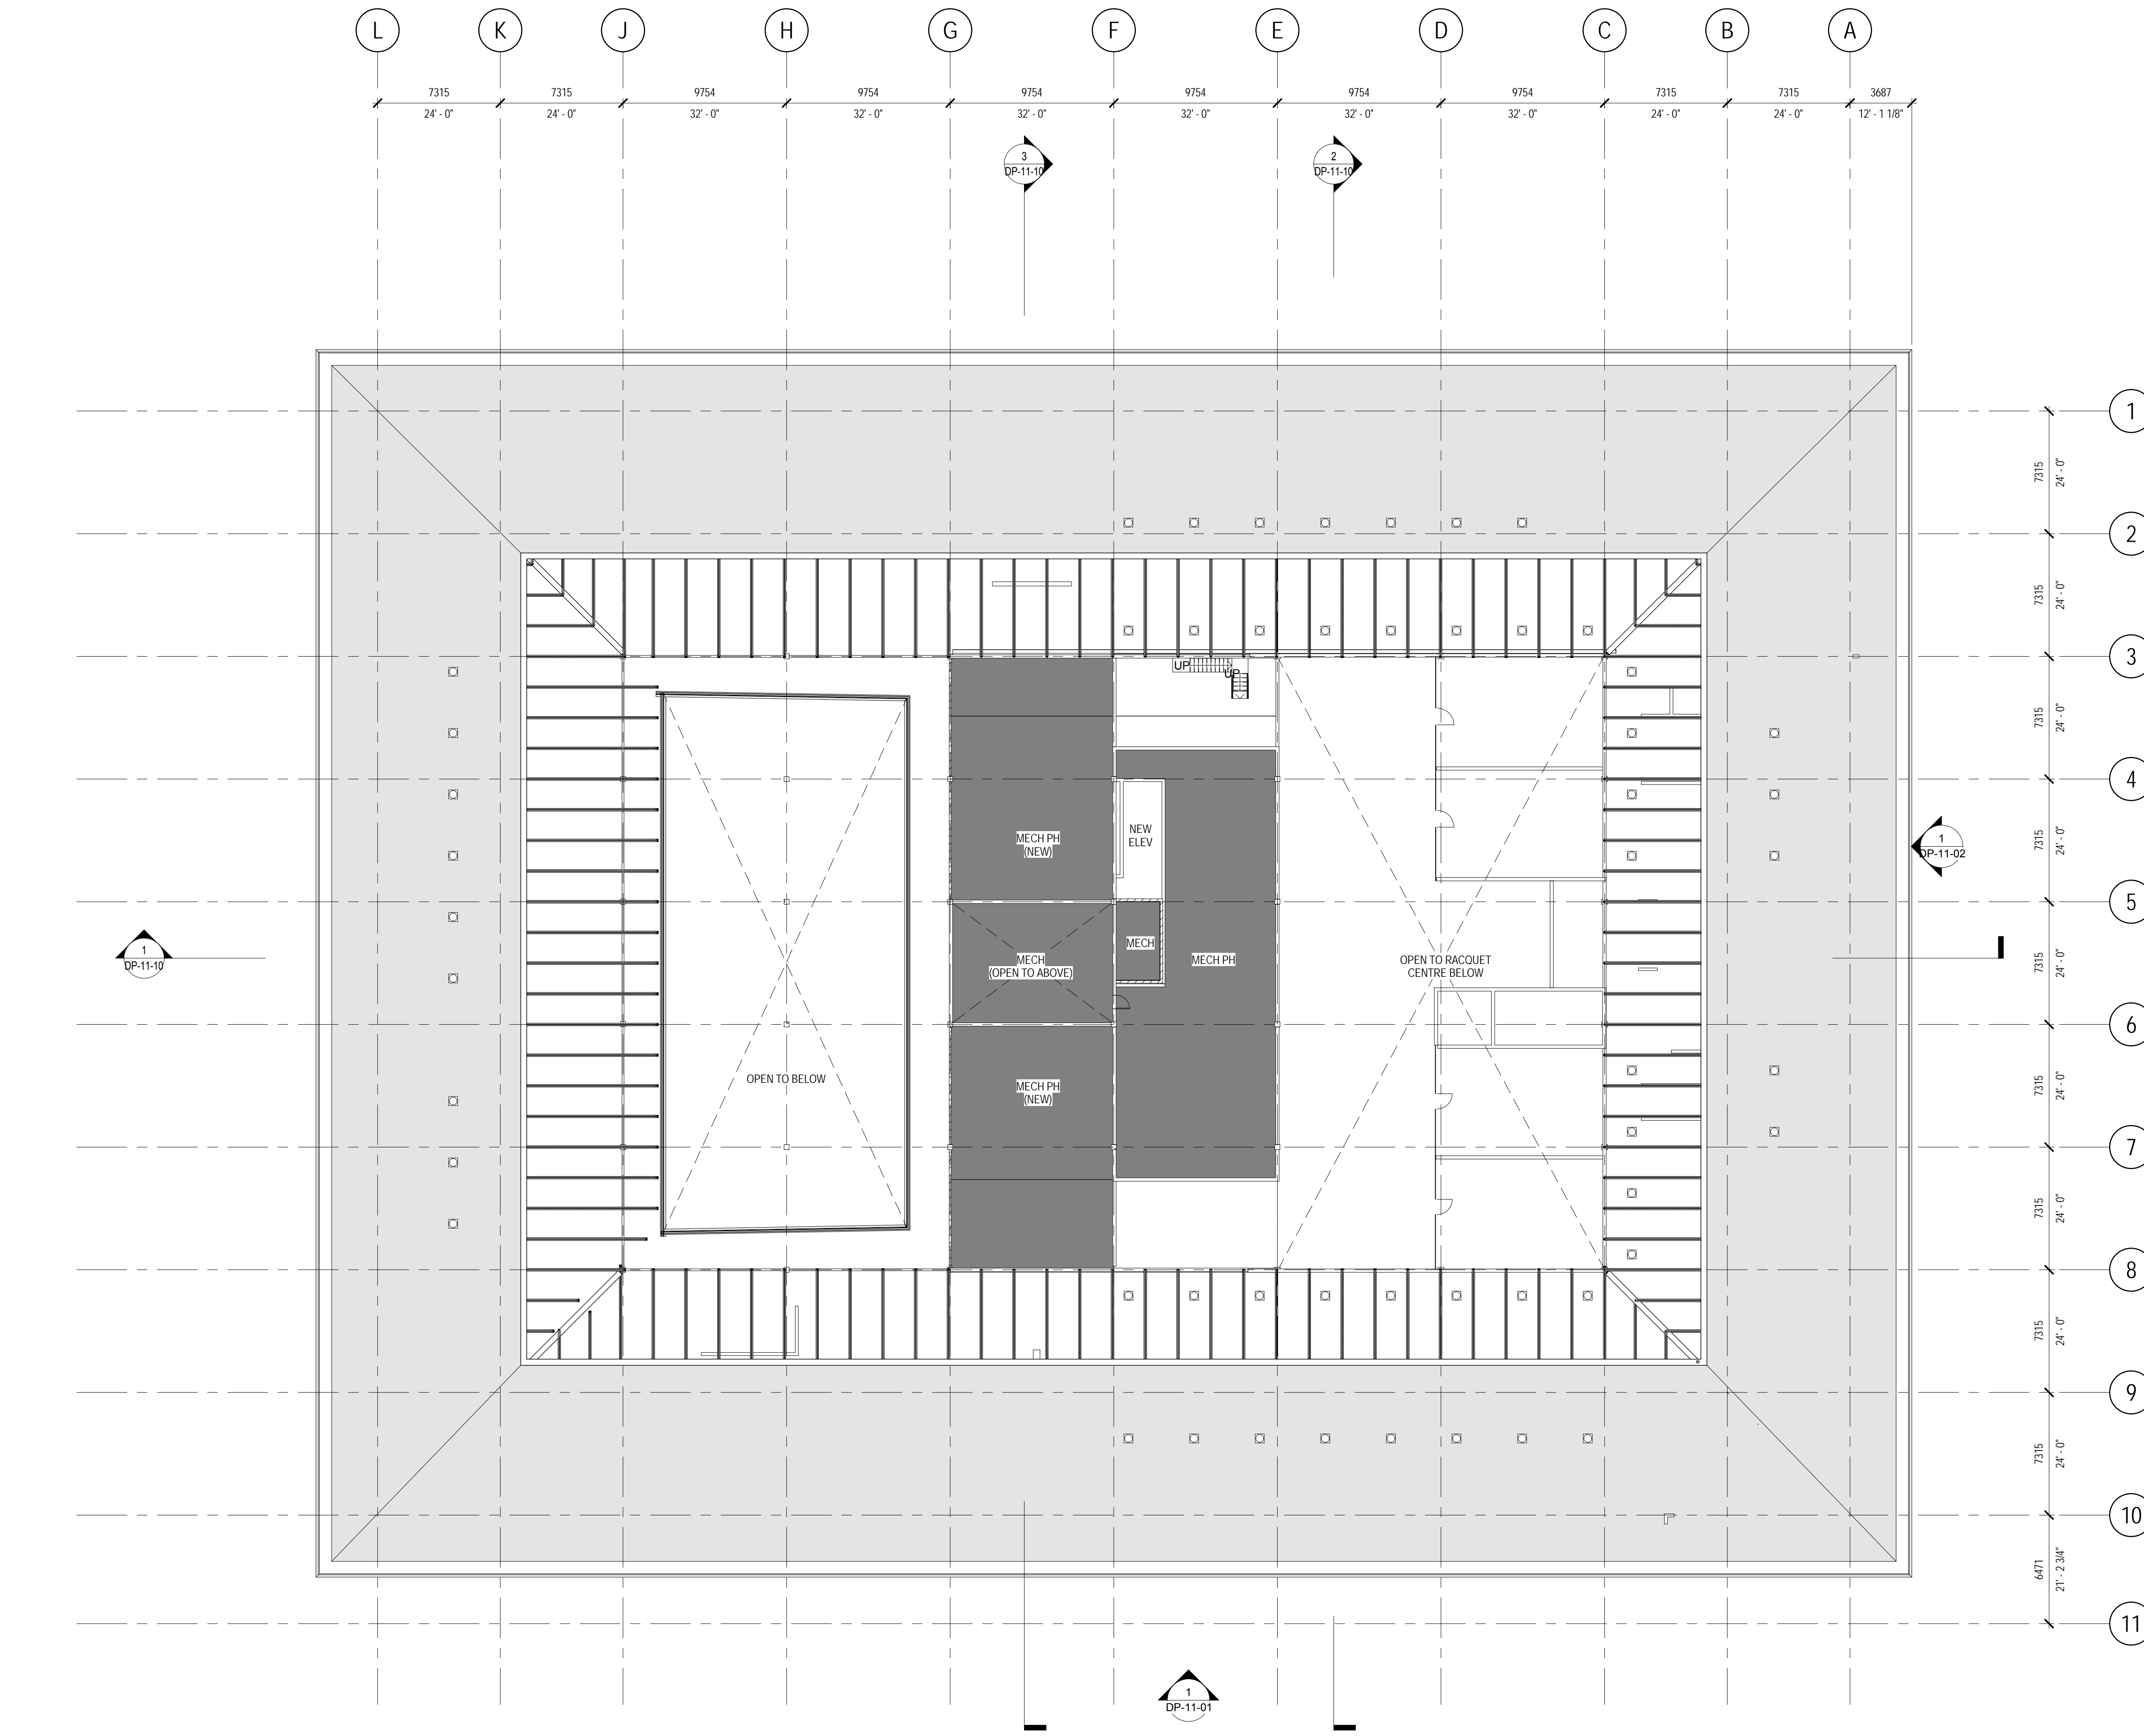

**1 FLOOR PLAN - MECH PENTHOUSE**  
 1: 200

