


BH+DIALOG **DIVIUC**TBH

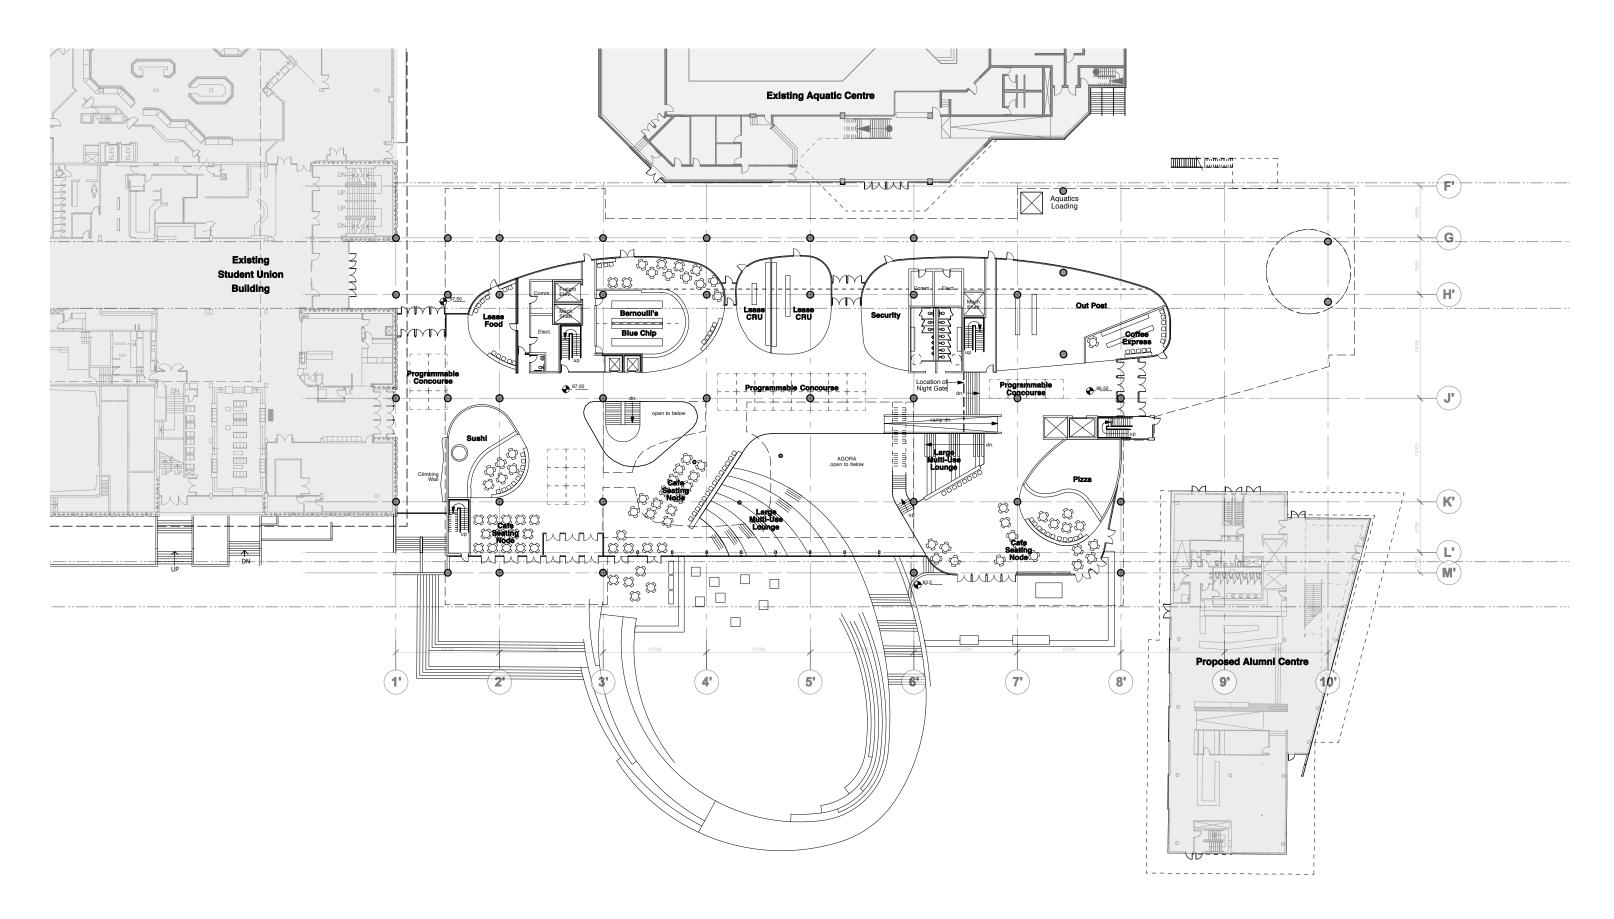


BH+DIALOG DIALOG+BH BH+DIALOG DIALOG+BH BH+DIALOG DIALOG+BH

New SUB Project

4 Jan./ 2011

LEVEL 2 PLAN

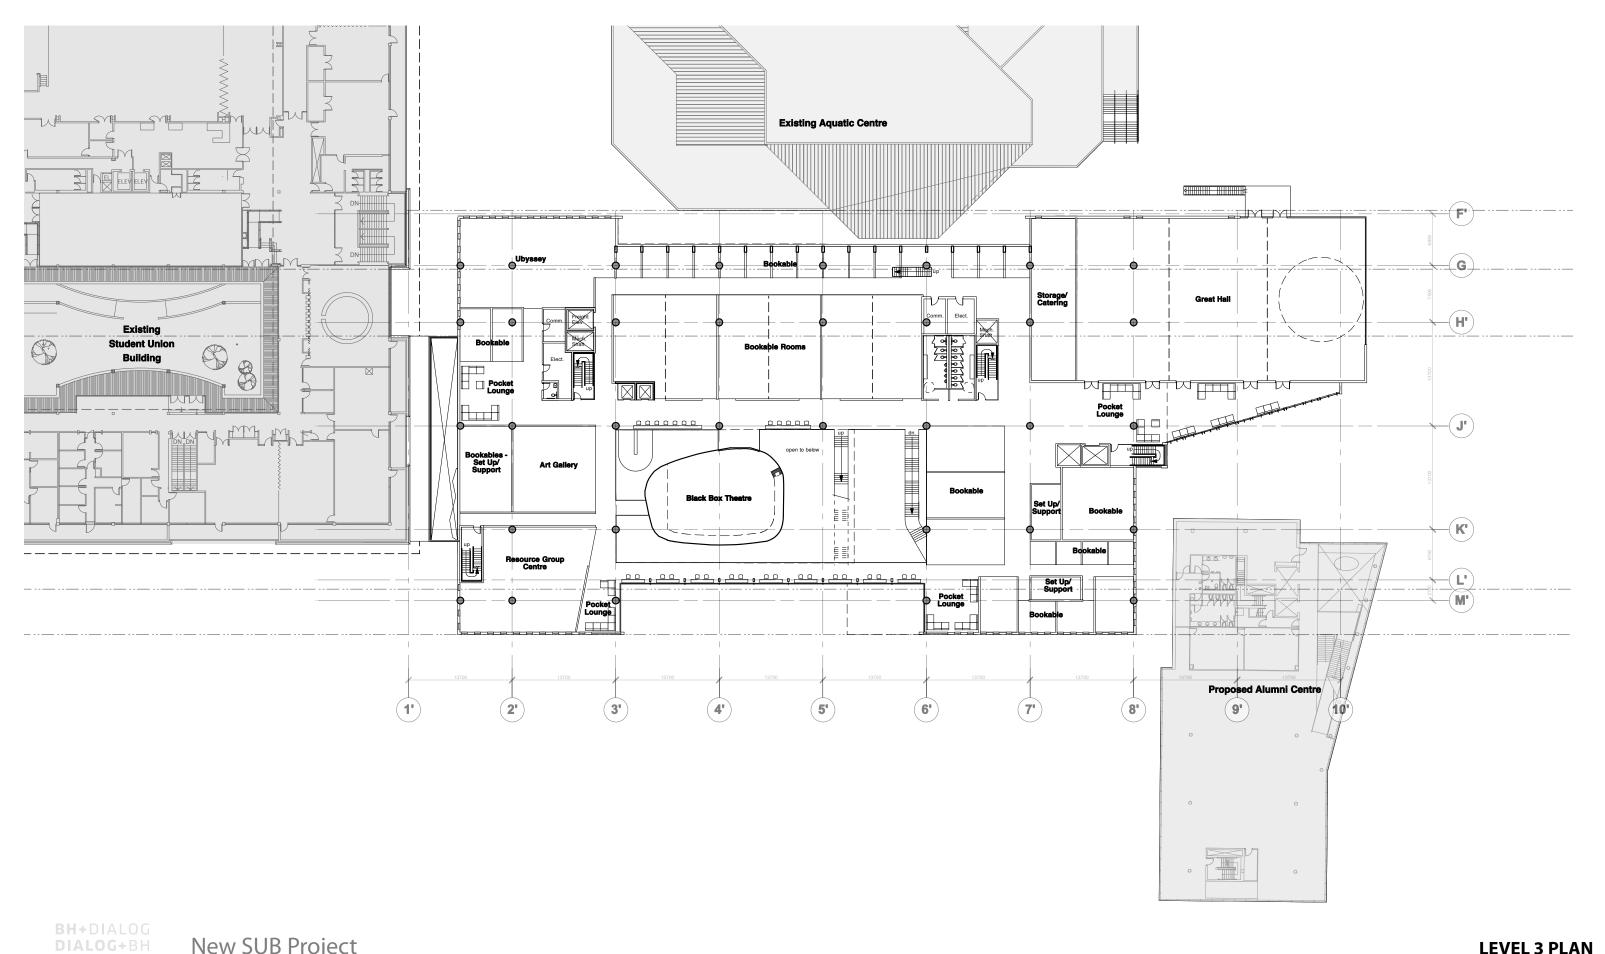


New SUB Project

BH+DIALOG DIALOG+BH BH+DIALOG DIALOG+BH

4 Jan./ 2011

LEVEL 3 PLAN


1:500

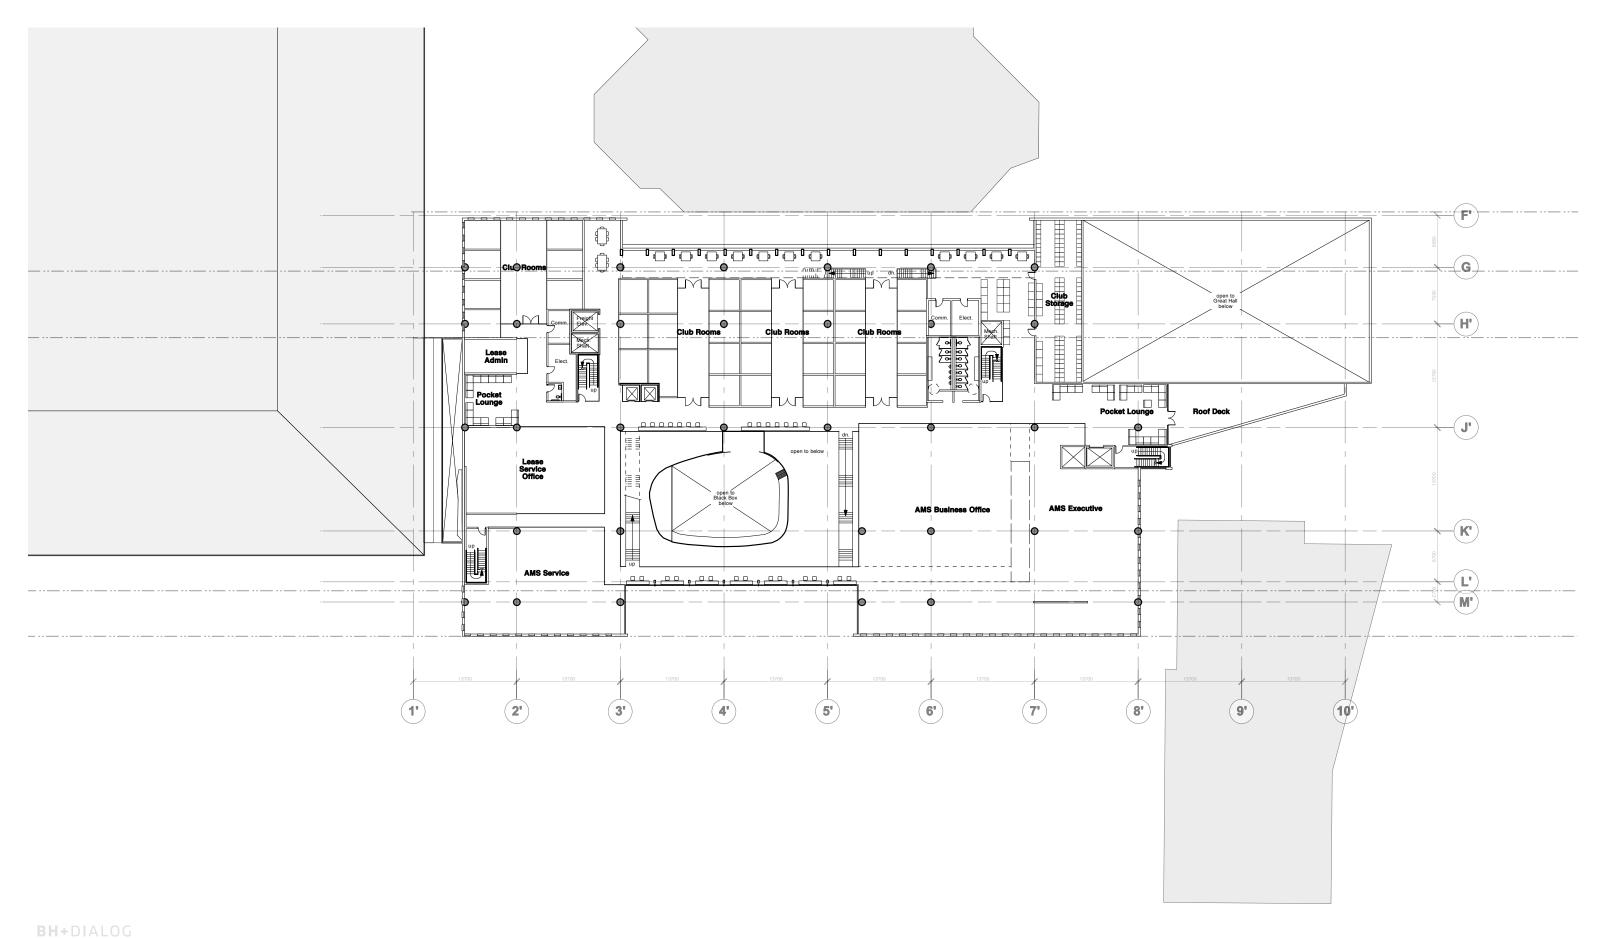

DIALOG+BH BH+DIALOG New SUB Project

DIALOG**+BH** BH+DIALOG 4 Jan./ 2011

LEVEL 4 PLAN

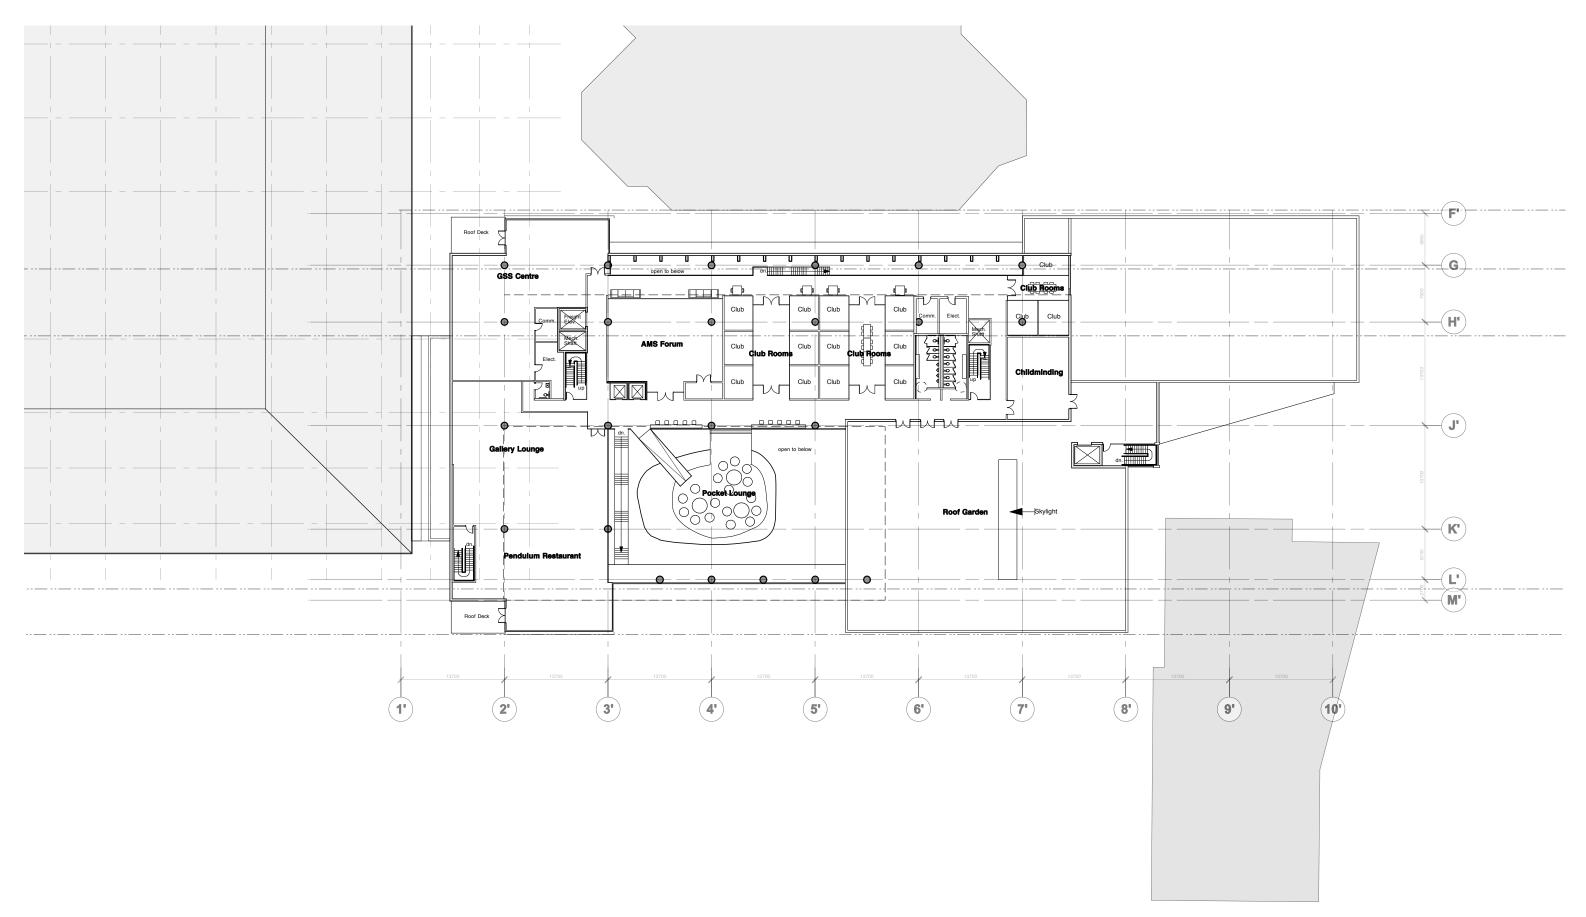


BH+DIALOG DIALOG+BH BH+DIALOG DIALOG+BH BH+DIALOG DIALOG+BH

New SUB Project

4 Jan./ 2011

LEVEL 5 PLAN

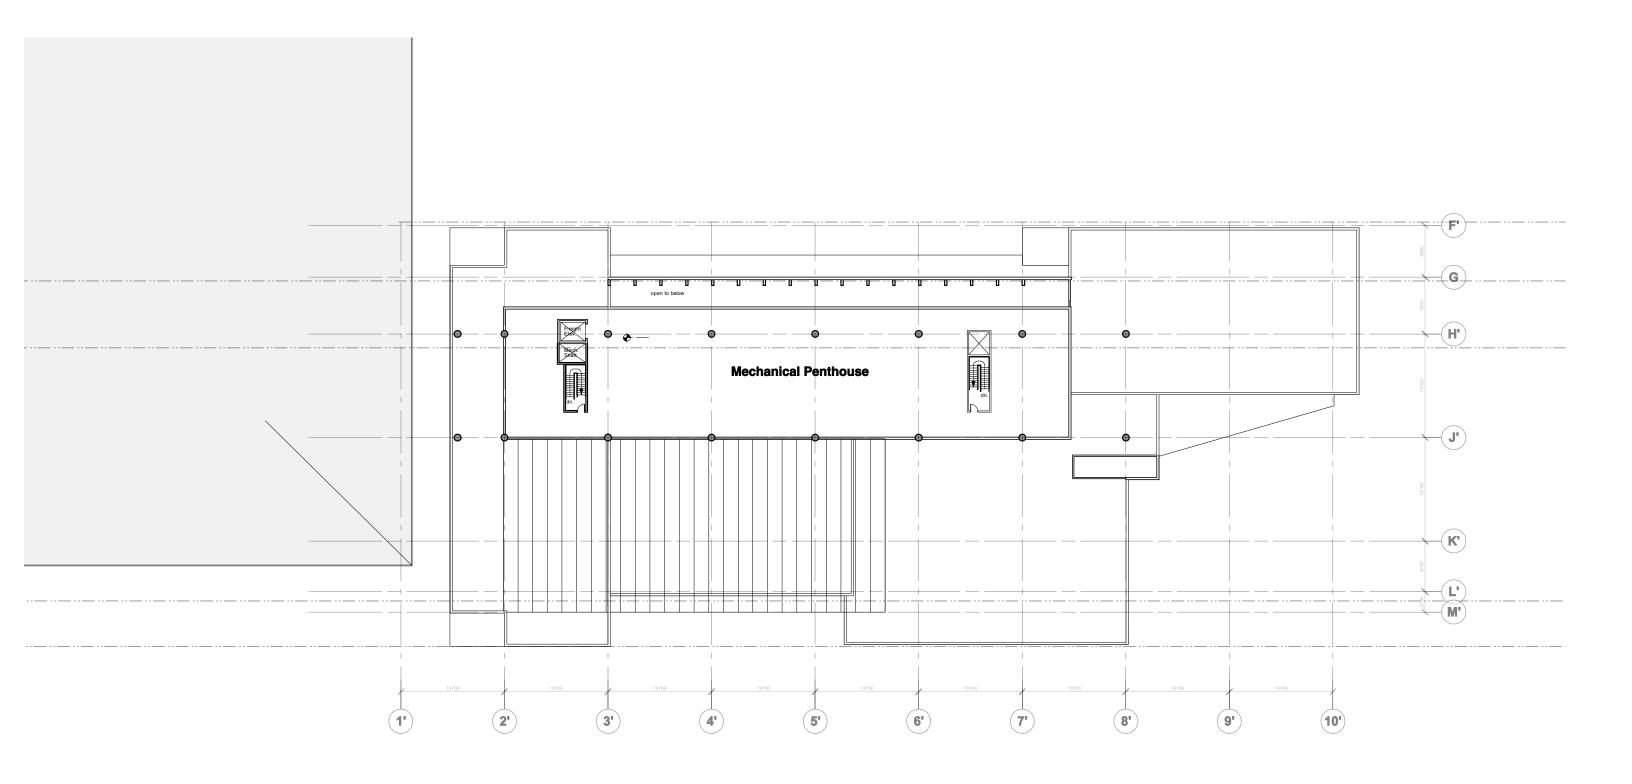

BH+DIALOG DIALOG+BH BH+DIALOG DIALOG+BH BH+DIALOG DIALOG+BH

New SUB Project

4 Jan./ 2011

ROOF PLAN