


CONCEPT A

- PROPERTY LINE
- GAZE STUDY AREA
- "AREA UNDER REVIEW" LIP REGULATION BOUNDARY

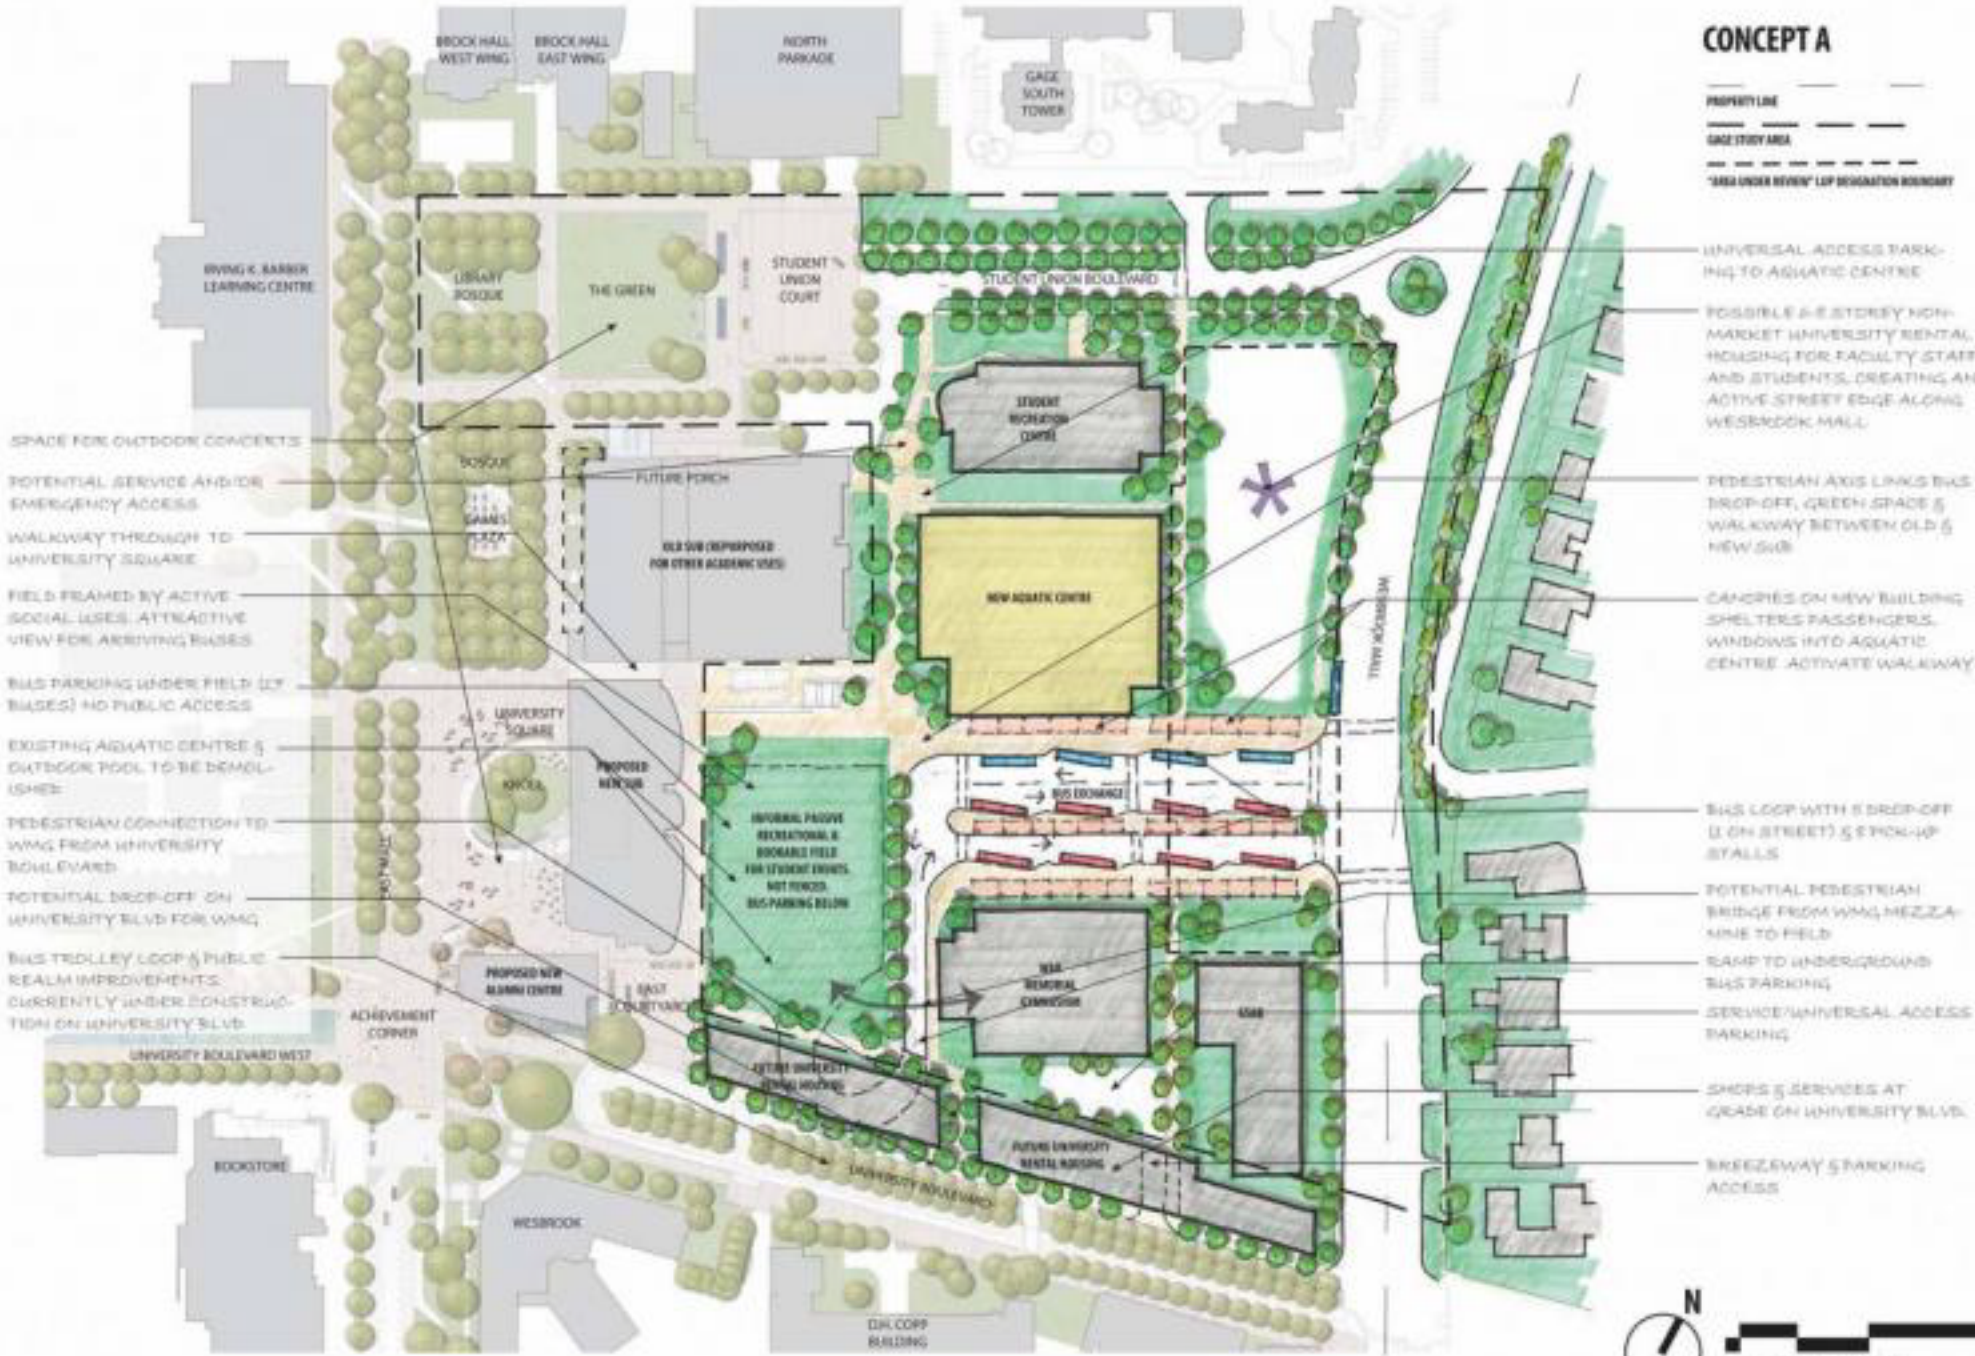

- SHADE FOR OUTDOOR CONCERTS
- POTENTIAL SERVICE AND/OR EMERGENCY ACCESS
- WALKWAY THROUGH TO UNIVERSITY SQUARE
- FIELD FRAMED BY ACTIVE SOCIAL USES. ATTRACTIVE VIEW FOR ARRIVING BUSES
- BUS PARKING UNDER FIELD (IF BUSES) NO PUBLIC ACCESS
- EXISTING AQUATIC CENTRE & OUTDOOR POOL TO BE DEMOLISHED
- PEDESTRIAN CONNECTION TO WMG FROM UNIVERSITY BOULEVARD
- POTENTIAL DROP-OFF ON UNIVERSITY BLVD FOR WMG
- BUS TROLLEY LOOP & PUBLIC REALM IMPROVEMENTS. CURRENTLY UNDER CONSTRUCTION ON UNIVERSITY BLVD

- UNIVERSAL ACCESS PARKING TO AQUATIC CENTRE
- POSSIBLE 4-6 STOREY NON-MARKET UNIVERSITY RENTAL HOUSING FOR FACULTY STAFF AND STUDENTS, CREATING AN ACTIVE STREET EDGE ALONG WESTBROOK MALL
- PEDESTRIAN AXIS LINKS BUS DROP-OFF, GREEN SPACE & WALKWAY BETWEEN OLD & NEW SUB
- CANPIES ON NEW BUILDING SHELTERS PASSENGERS. WINDOWS INTO AQUATIC CENTRE. ACTIVATE WALKWAY
- BUS LOOP WITH 5 DROP-OFF (1 ON STREET) & PICK-UP STALLS
- POTENTIAL PEDESTRIAN BRIDGE FROM WMG MEZZA-MINE TO FIELD
- RAMP TO UNDERGROUND BUS PARKING
- SERVICE/UNIVERSAL ACCESS PARKING
- SHOPS & SERVICES AT GRADE ON UNIVERSITY BLVD.
- BREEZEWAY & PARKING ACCESS

